


FULL GARDEN DESIGN

08-06-2026

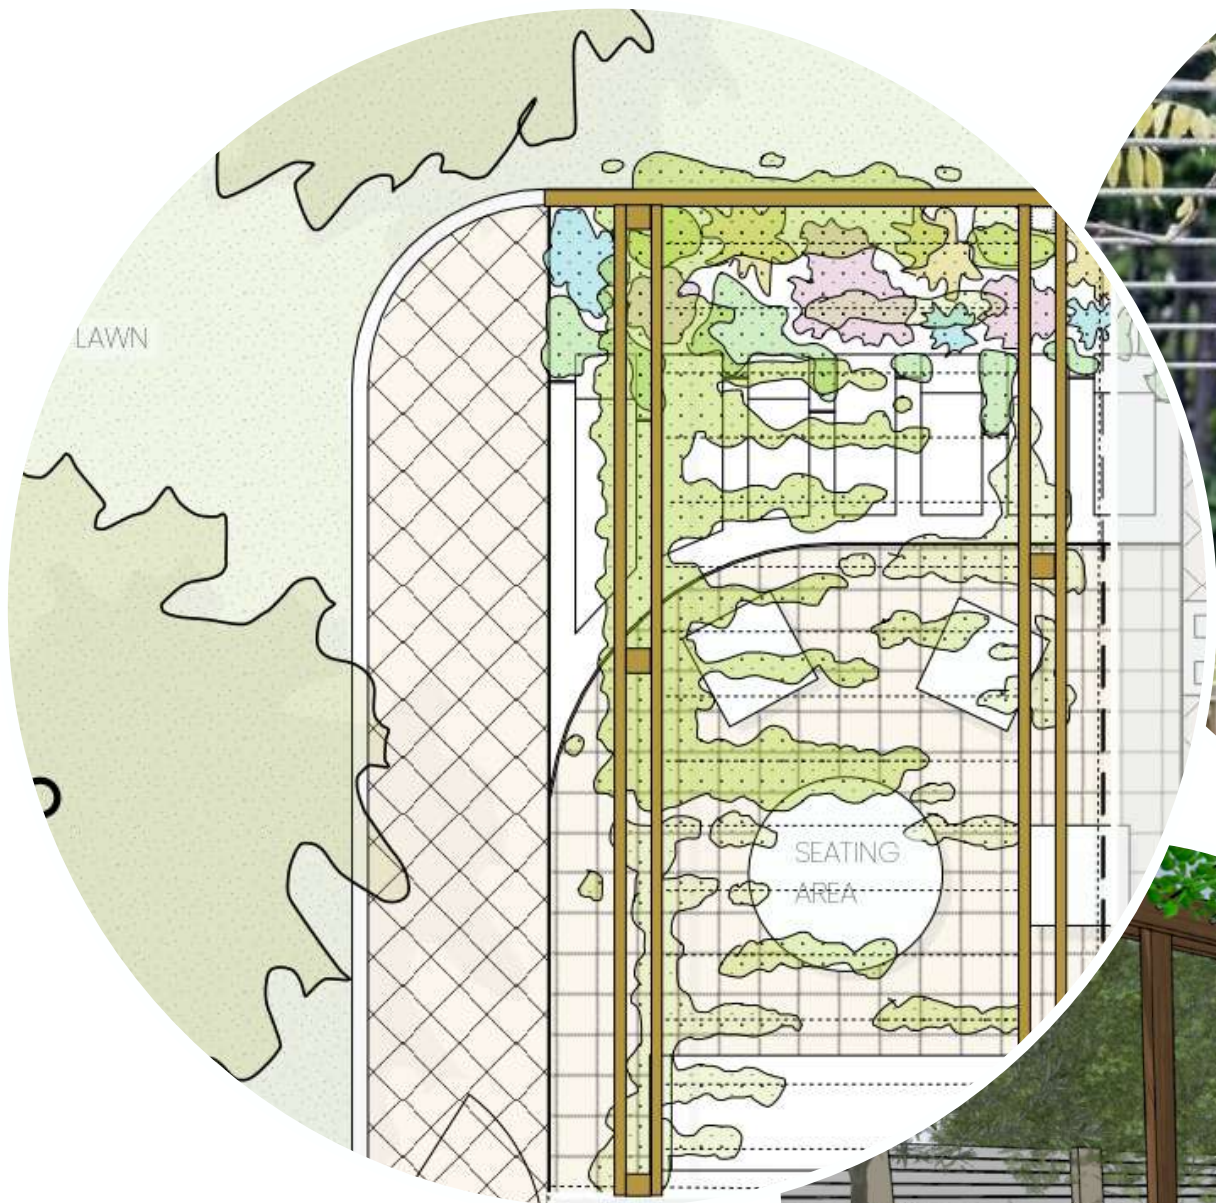


NOTE - THIS IS A CONCEPT PLAN
1| CHECK DIMENSIONS AND LOCATION OF SERVICES PRIOR TO WORKS
2| RELEVANT STANDARDS ARE TO BE ADHERED TO IN ALL ASPECTS OF CONSTRUCTION
3| LEVELS APPROXIMATED BASED ON ORIGINAL SURVEY
4| NO LIABILITY ACCEPTED FOR ANY LOSS, DAMAGE, HARM SUFFERED WHETHER DIRECT OR INDIRECT, AS A RESULT OF THE USE OF THIS DRAWING
© Green by Gus owns the copyright of this design. No part of the plan may be reproduced without written permission by Green by Gus.

CONCEPT DESIGN

STATUS: APPROVED

SCALE 1:100 @A3 Version 2.0

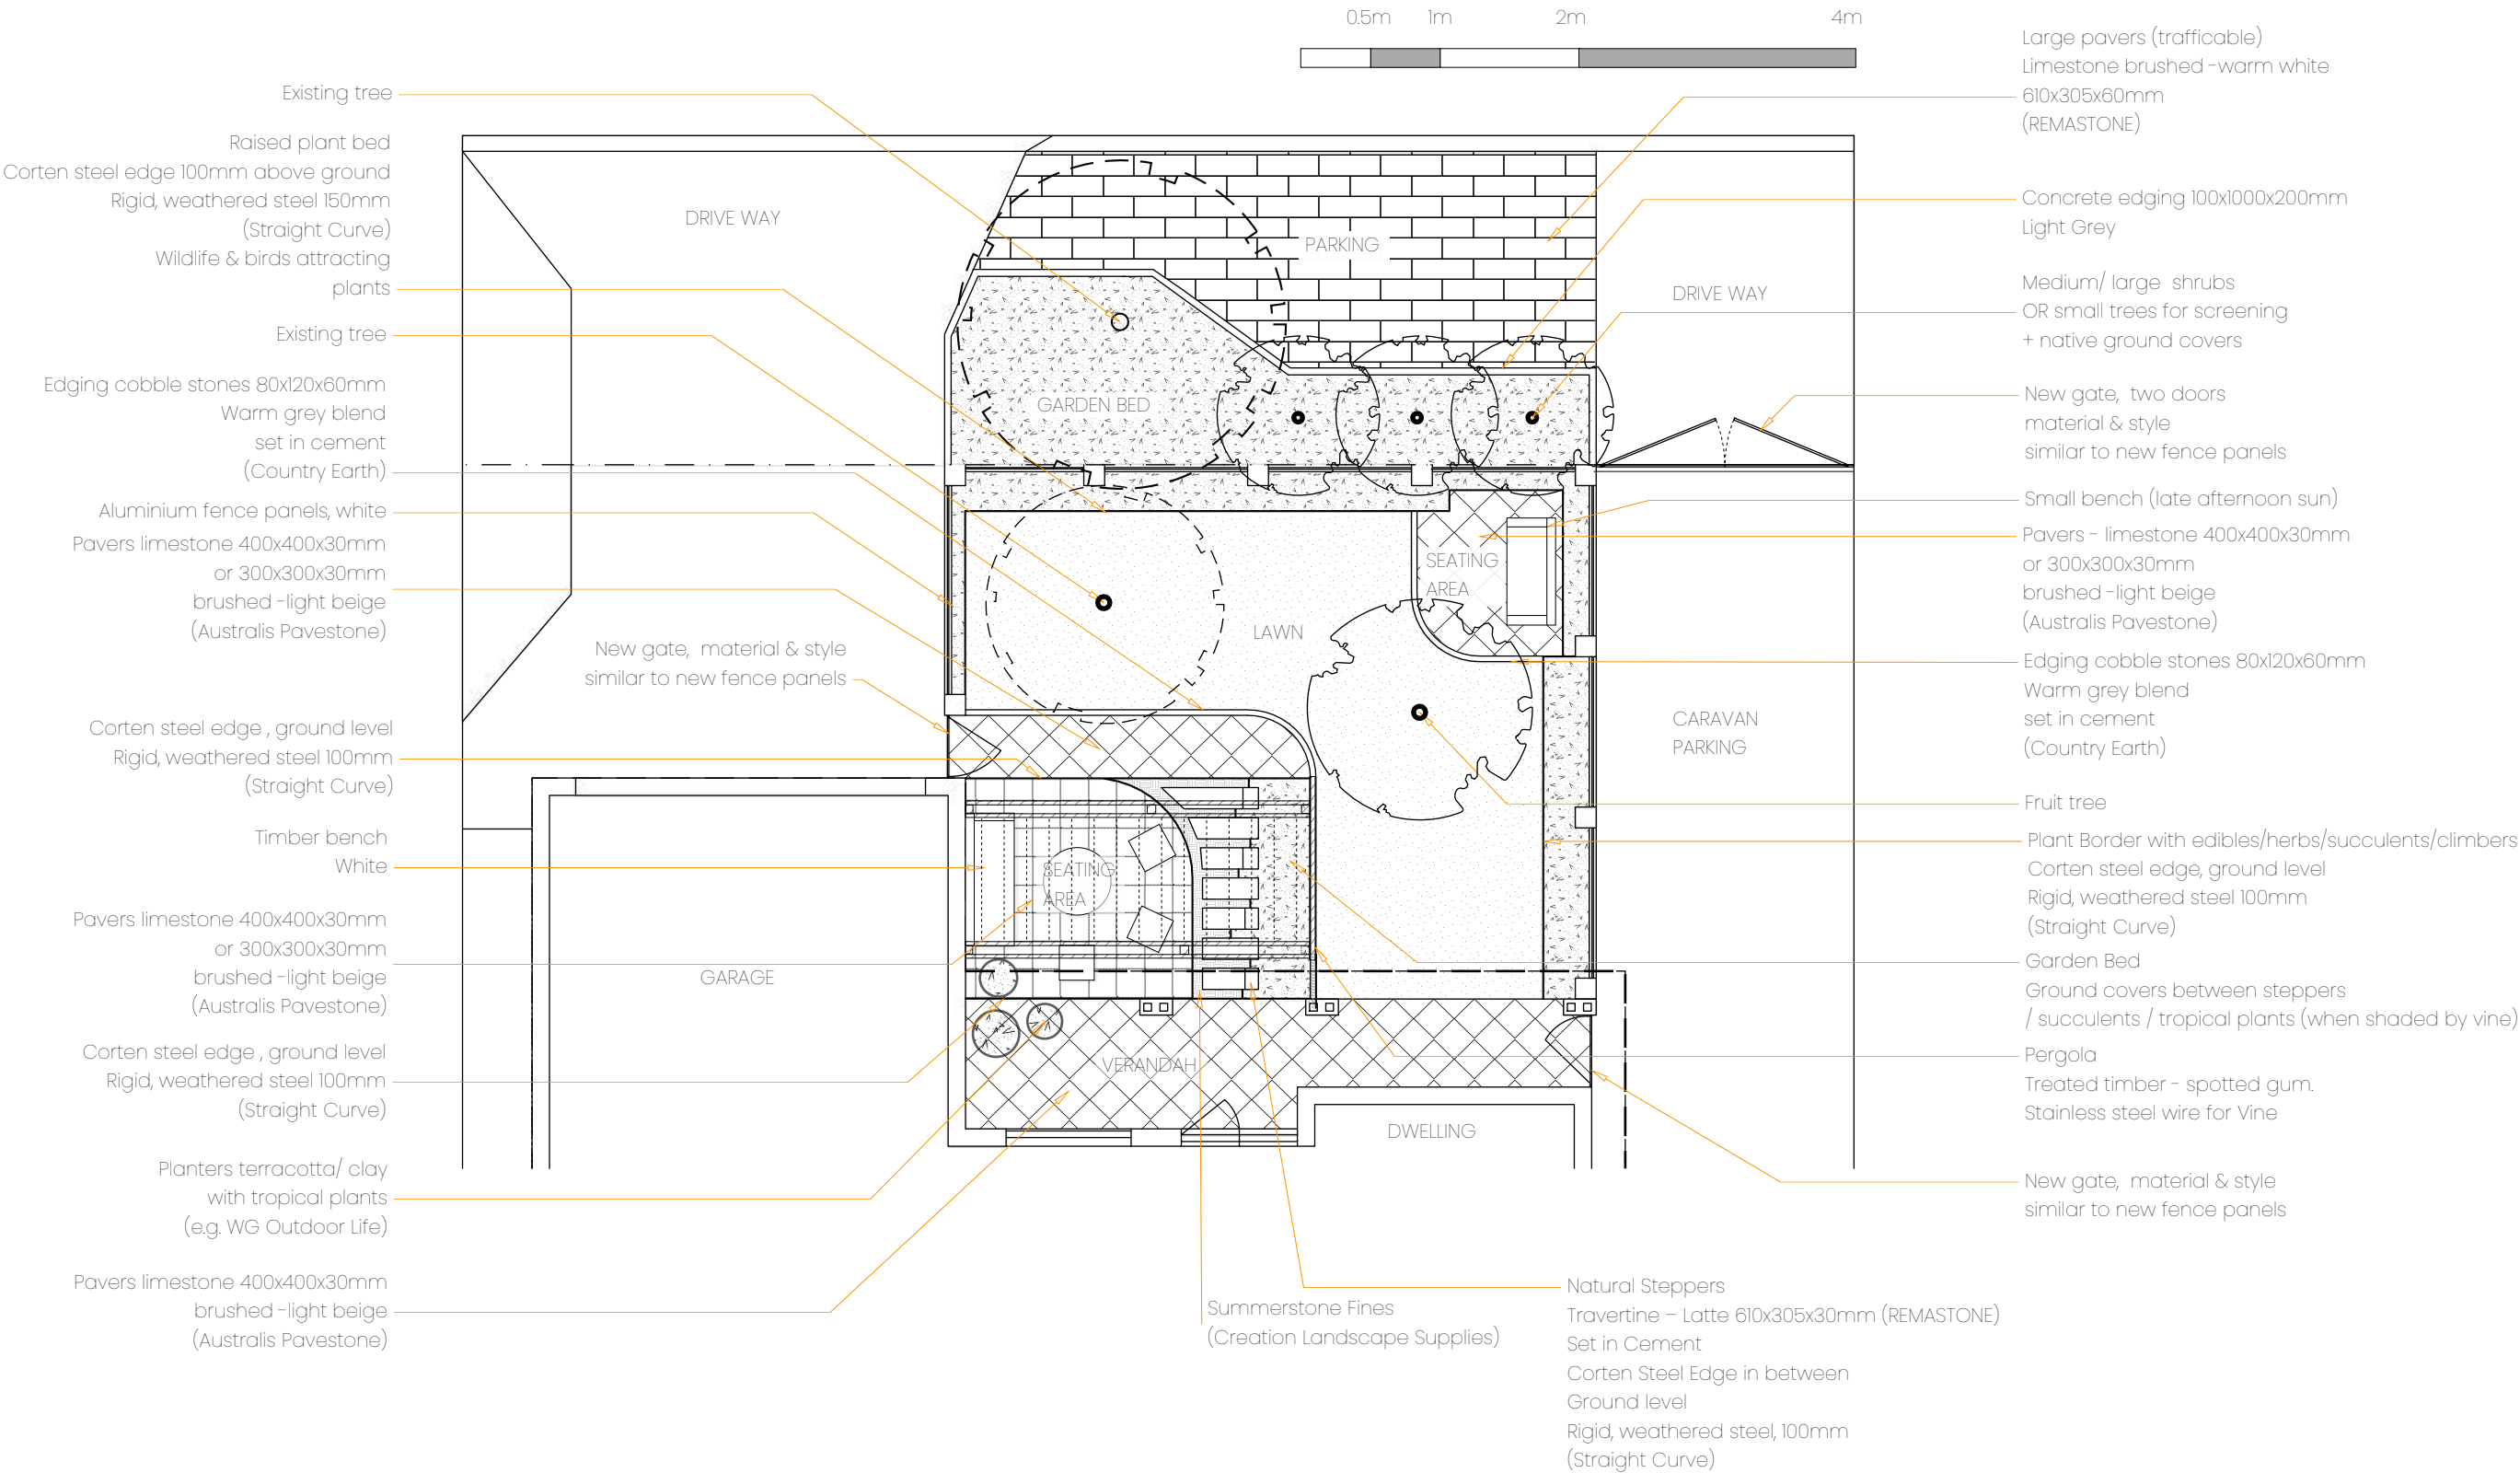

NOTE - THIS IS A CONCEPT PLAN
1| CHECK DIMENSIONS AND LOCATION OF SERVICES PRIOR TO WORKS
2| RELEVANT STANDARDS ARE TO BE ADHERED TO IN ALL ASPECTS OF CONSTRUCTION
3| LEVELS APPROXIMATED BASED ON ORIGINAL SURVEY
4| NO LIABILITY ACCEPTED FOR ANY LOSS, DAMAGE, HARM SUFFERED WHETHER DIRECT OR INDIRECT, AS A RESULT OF THE USE OF THIS DRAWING
© Green by Gus owns the copyright of this design. No part of the plan may be reproduced without written permission by Green by Gus.




NOTE - THIS IS A CONCEPT PLAN
1| CHECK DIMENSIONS AND LOCATION OF SERVICES PRIOR TO WORKS
2| RELEVANT STANDARDS ARE TO BE ADHERED TO IN ALL ASPECTS OF CONSTRUCTION
3| LEVELS APPROXIMATED BASED ON ORIGINAL SURVEY
4| NO LIABILITY ACCEPTED FOR ANY LOSS, DAMAGE, HARM SUFFERED WHETHER DIRECT OR INDIRECT, AS A RESULT OF THE USE OF THIS DRAWING
© Green by Gus owns the copyright of this design. No part of the plan may be reproduced without written permission by Green by Gus.

GARDEN DESIGN: DIMENSIONS

STATUS: APPROVED

SCALE 1:100 @A3 Version 2.0

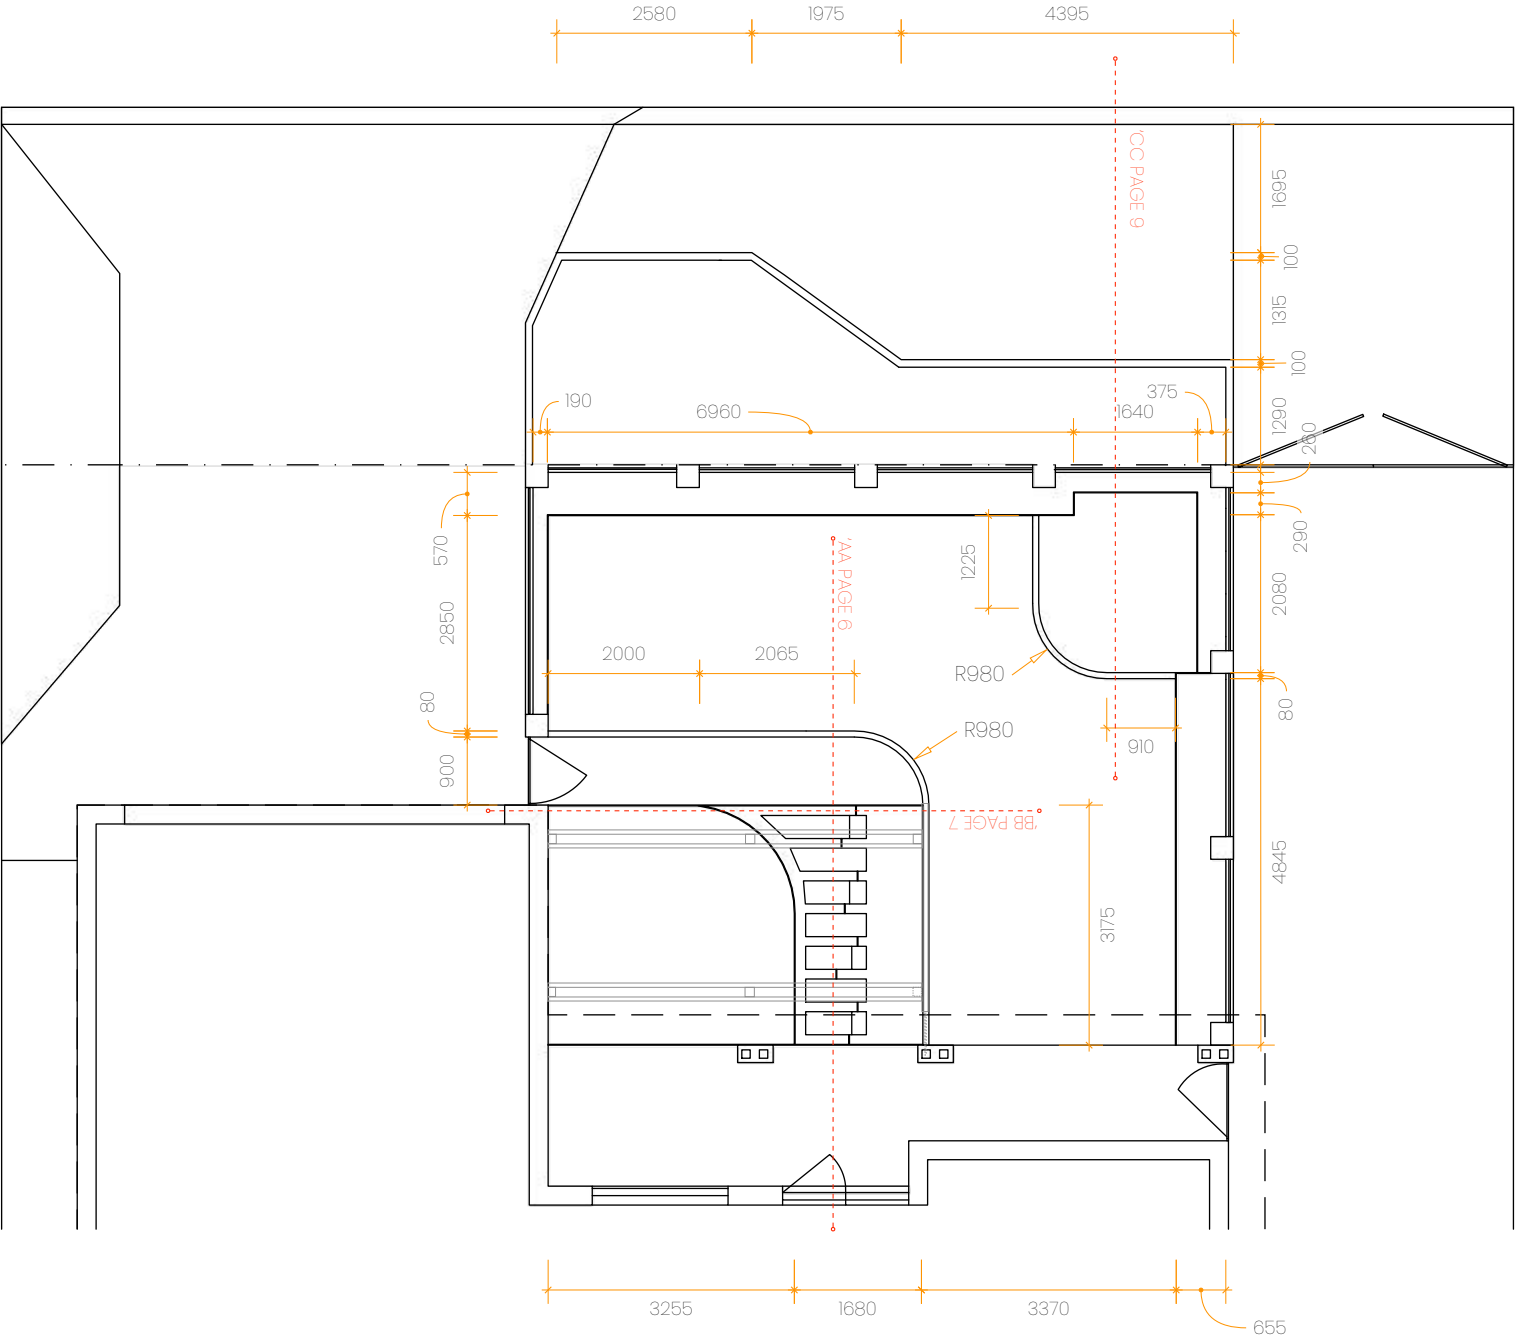

QUANTITIES

Lawn:	33.50 m2
Plant border:	28.8 m2
Summerstone fines:	1.3 m2
Pavers limestone:	32.88 m2
optional-decorative edging verandah (as in 3D render):	0.81 m2
Pavers parking:	22.15 m2
Travertine pavers:	1.9 m2
Edging cobblestone:	16 m
Edging parking:	13.7 m
Corten steel edge 150mm:	14.1 m
Corten steel edge 100mm:	22.1 m




NOTE - THIS IS A CONCEPT PLAN
1| CHECK DIMENSIONS AND LOCATION OF SERVICES PRIOR TO WORKS
2| RELEVANT STANDARDS ARE TO BE ADHERED TO IN ALL ASPECTS OF CONSTRUCTION
3| LEVELS APPROXIMATED BASED ON ORIGINAL SURVEY
4| NO LIABILITY ACCEPTED FOR ANY LOSS, DAMAGE, HARM SUFFERED WHETHER DIRECT OR INDIRECT, AS A RESULT OF THE USE OF THIS DRAWING
© Green by Gus owns the copyright of this design. No part of the plan may be reproduced without written permission by Green by Gus.

GARDEN DESIGN: HARDSCAPE SEATING AREA & PERGOLA

STATUS: APPROVED
SCALE 1:20 @A3 Version 2.0

Edging cobble stones 80x120x60mm
Warm grey blend
Set in cement
(Country Earth)

Natural Steppers
Travertine – Latte 610x305x30mm (REMASTONE)
Set in Cement
Corten Steel Edge in between
Ground level
Rigid, weathered steel, 100mm
(Straight Curve)

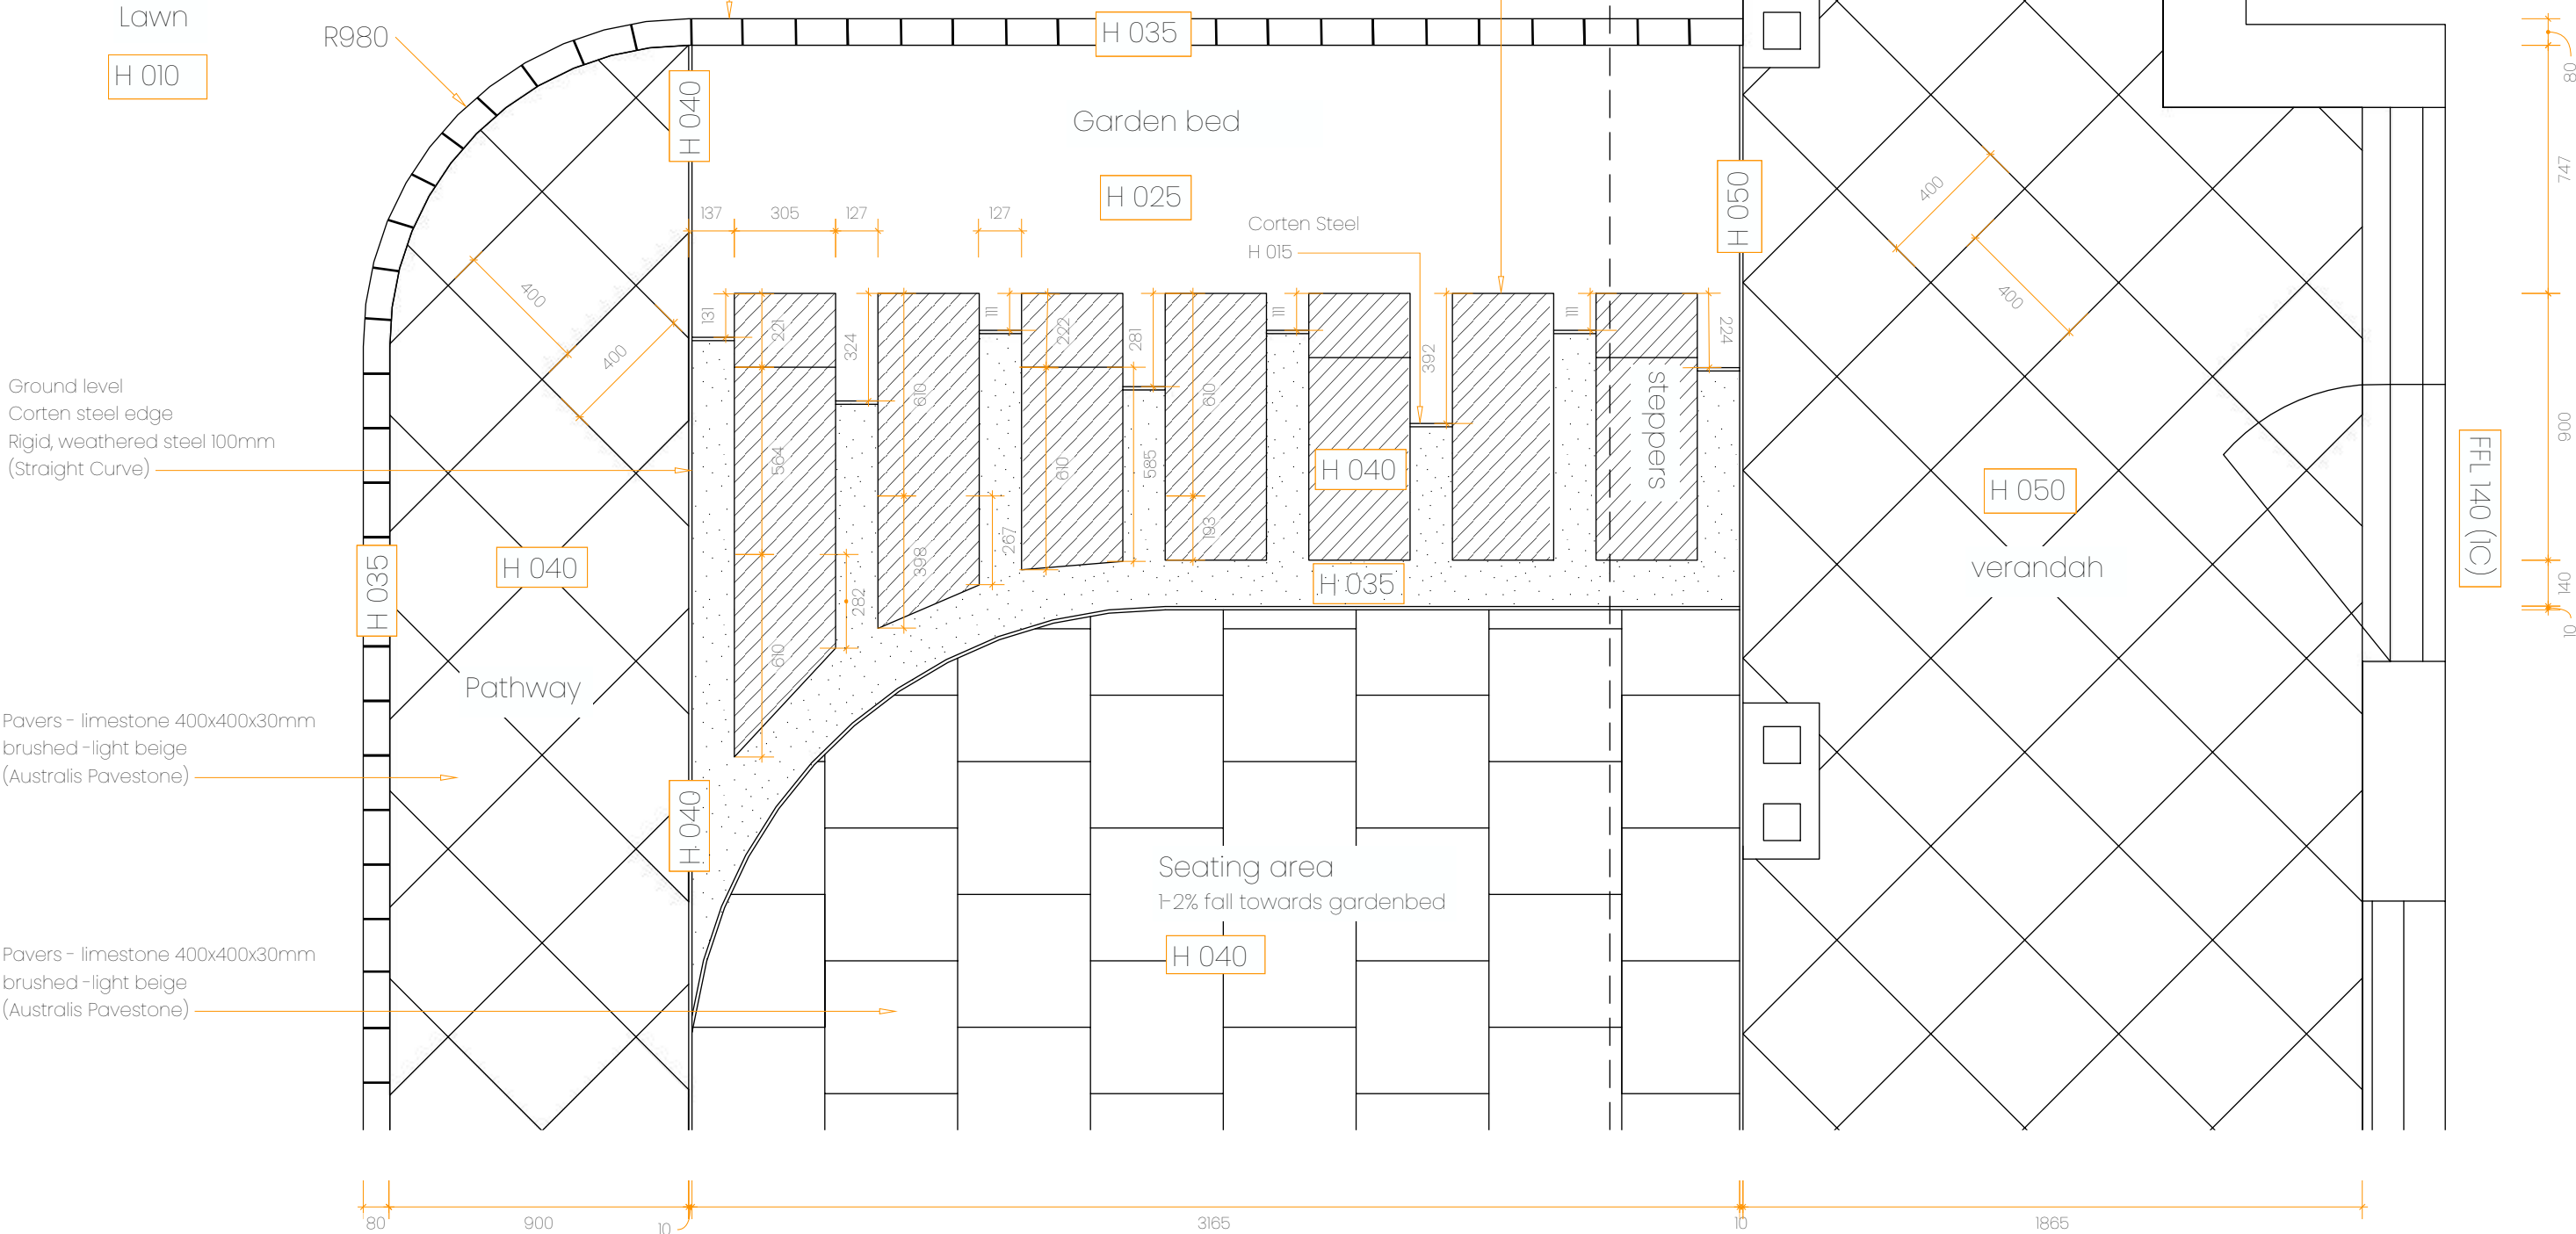


NOTE - THIS IS A CONCEPT PLAN
1) CHECK DIMENSIONS AND LOCATION OF SERVICES PRIOR TO WORKS
2) RELEVANT STANDARDS ARE TO BE ADHERED TO IN ALL ASPECTS OF CONSTRUCTION
3) LEVELS APPROXIMATED BASED ON ORIGINAL SURVEY
4) NO LIABILITY ACCEPTED FOR ANY LOSS, DAMAGE, HARM SUFFERED WHETHER DIRECT OR INDIRECT, AS A RESULT OF THE USE OF THIS DRAWING
© Green by Gus owns the copyright of this design. No part of the plan may be reproduced without written permission by Green by Gus.

GARDEN DESIGN: DETAIL PERGOLA

STATUS: APPROVED


SCALE 1:20 @A3

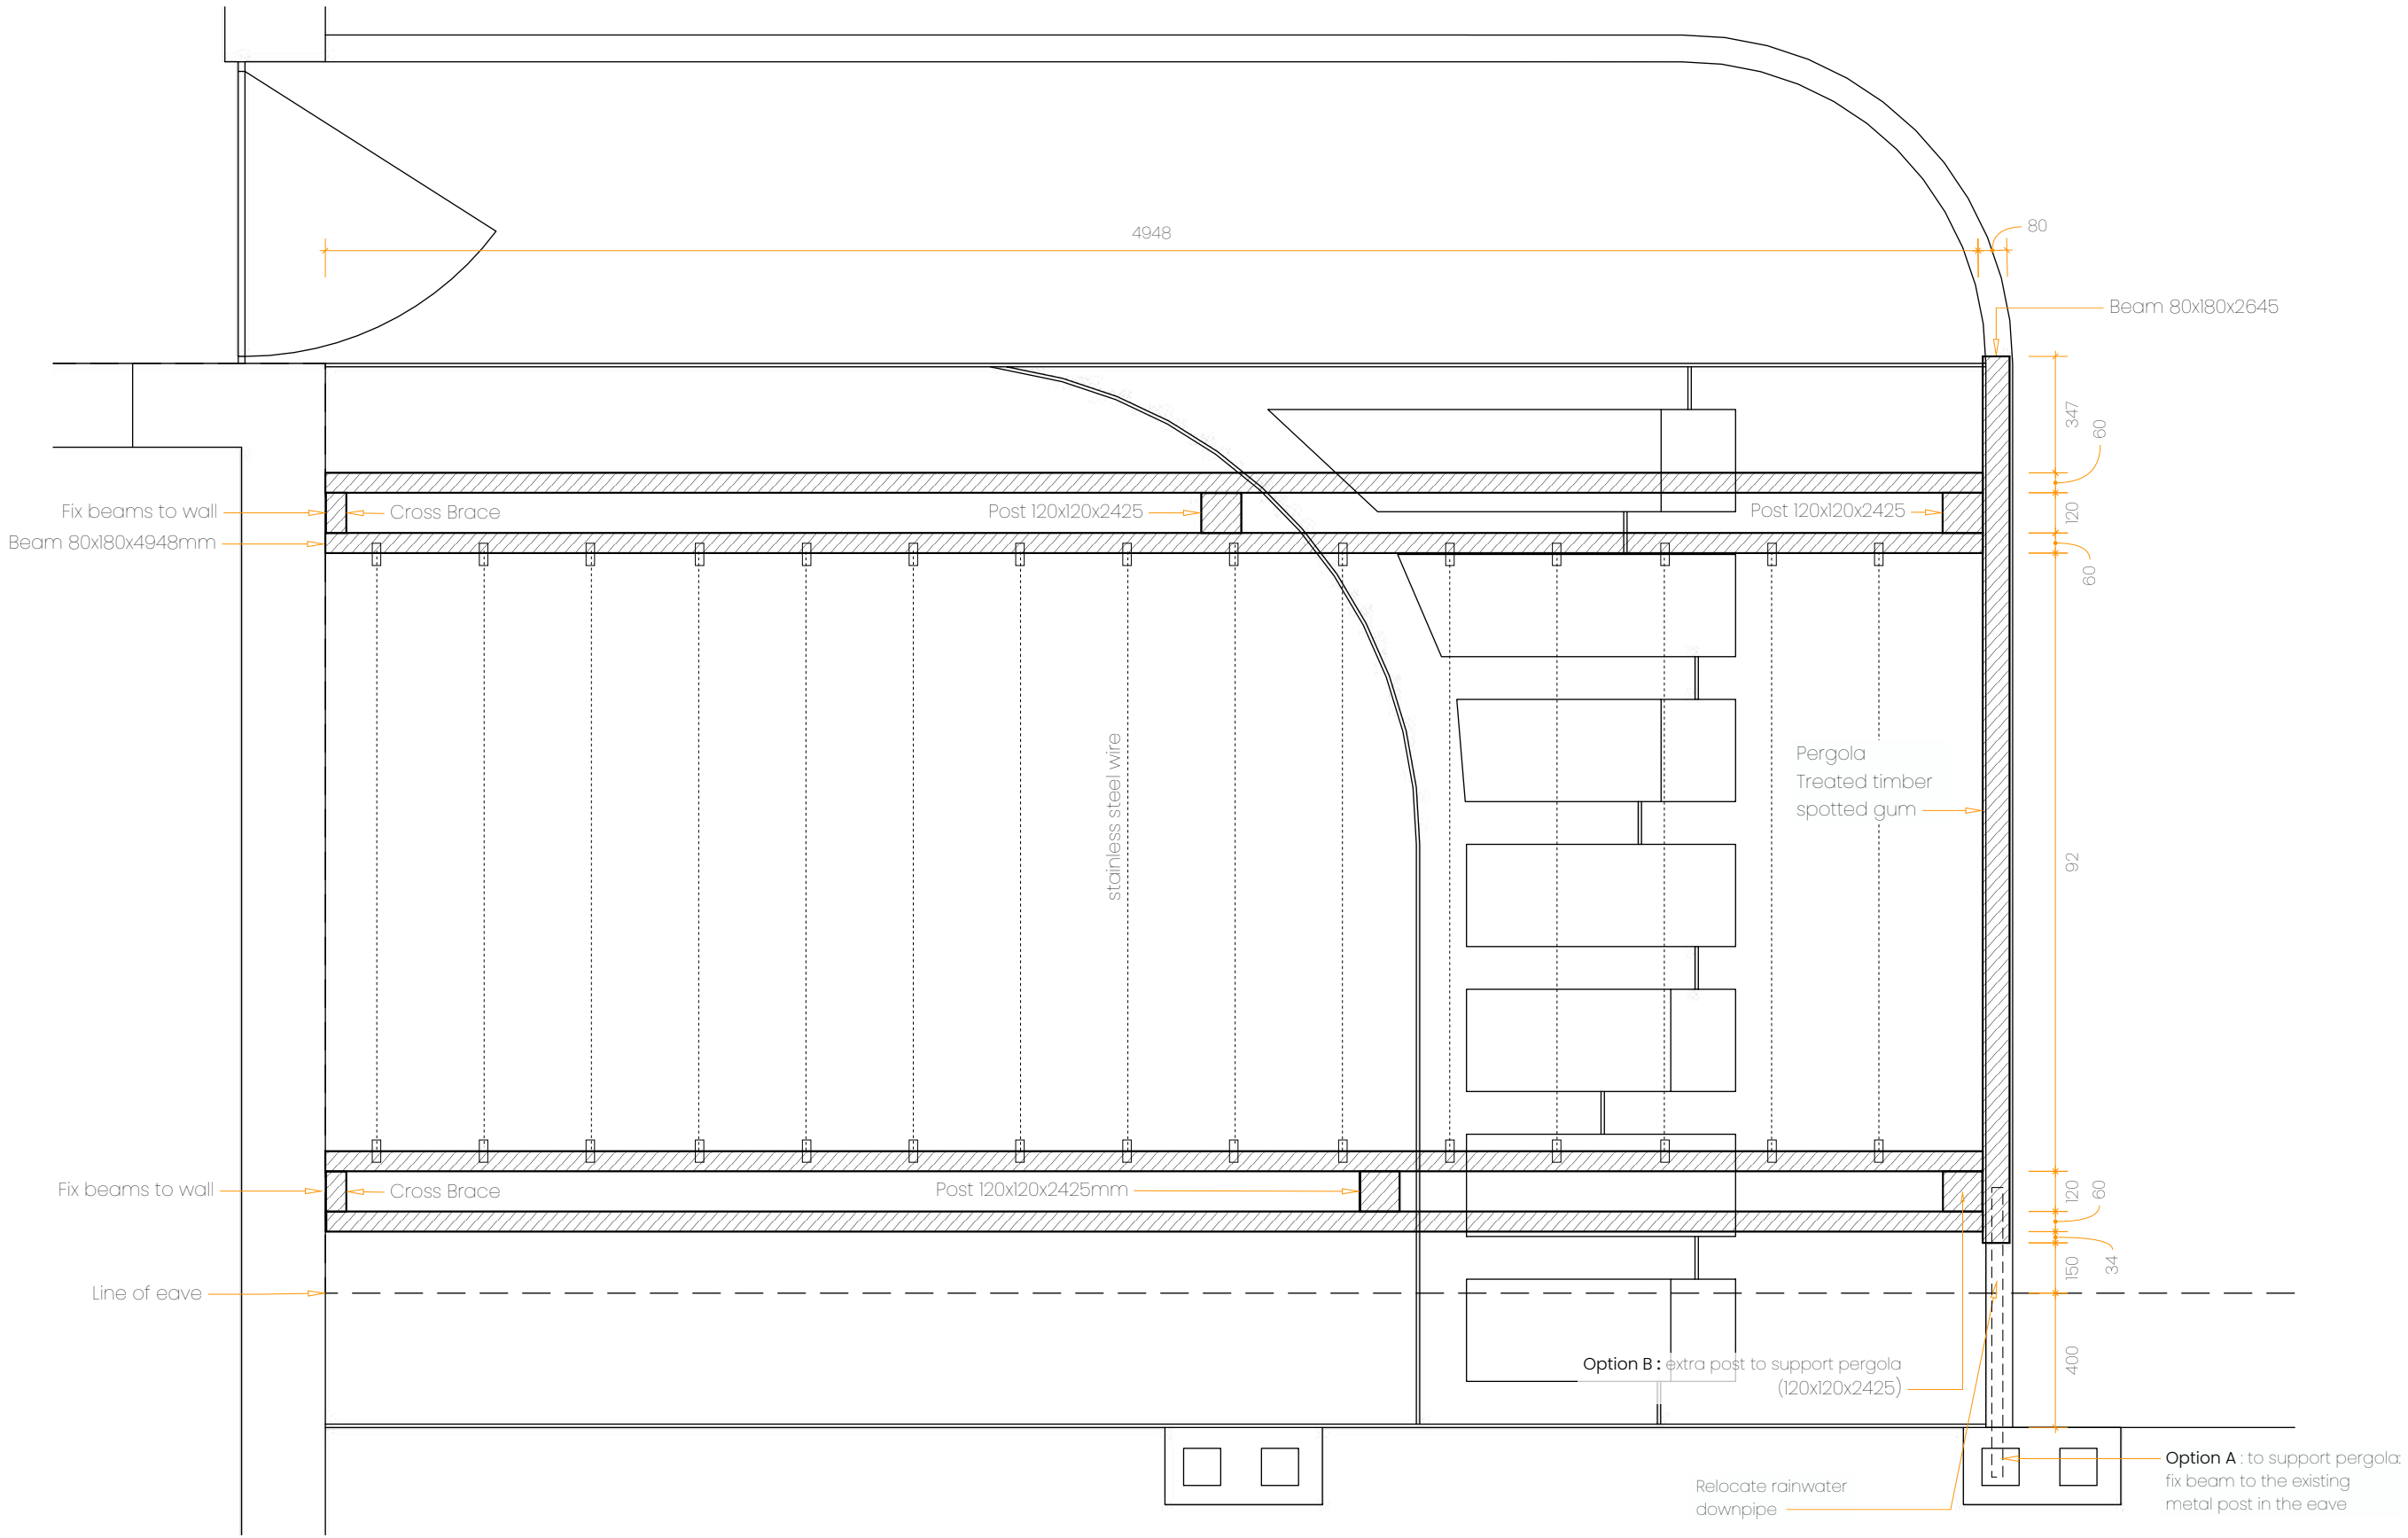

NOTE - THIS IS A CONCEPT PLAN
1| CHECK DIMENSIONS AND LOCATION OF SERVICES PRIOR TO WORKS
2| RELEVANT STANDARDS ARE TO BE ADHERED TO IN ALL ASPECTS OF CONSTRUCTION
3| LEVELS APPROXIMATED BASED ON ORIGINAL SURVEY
4| NO LIABILITY ACCEPTED FOR ANY LOSS, DAMAGE, HARM SUFFERED WHETHER DIRECT OR INDIRECT, AS A RESULT OF THE USE OF THIS DRAWING
© Green by Gus owns the copyright of this design. No part of the plan may be reproduced without written permission by Green by Gus.

GARDEN DESIGN: PERGOLA SECTION 'AA


STATUS: APPROVED
SCALE 1:20 @A3 Version 2.0

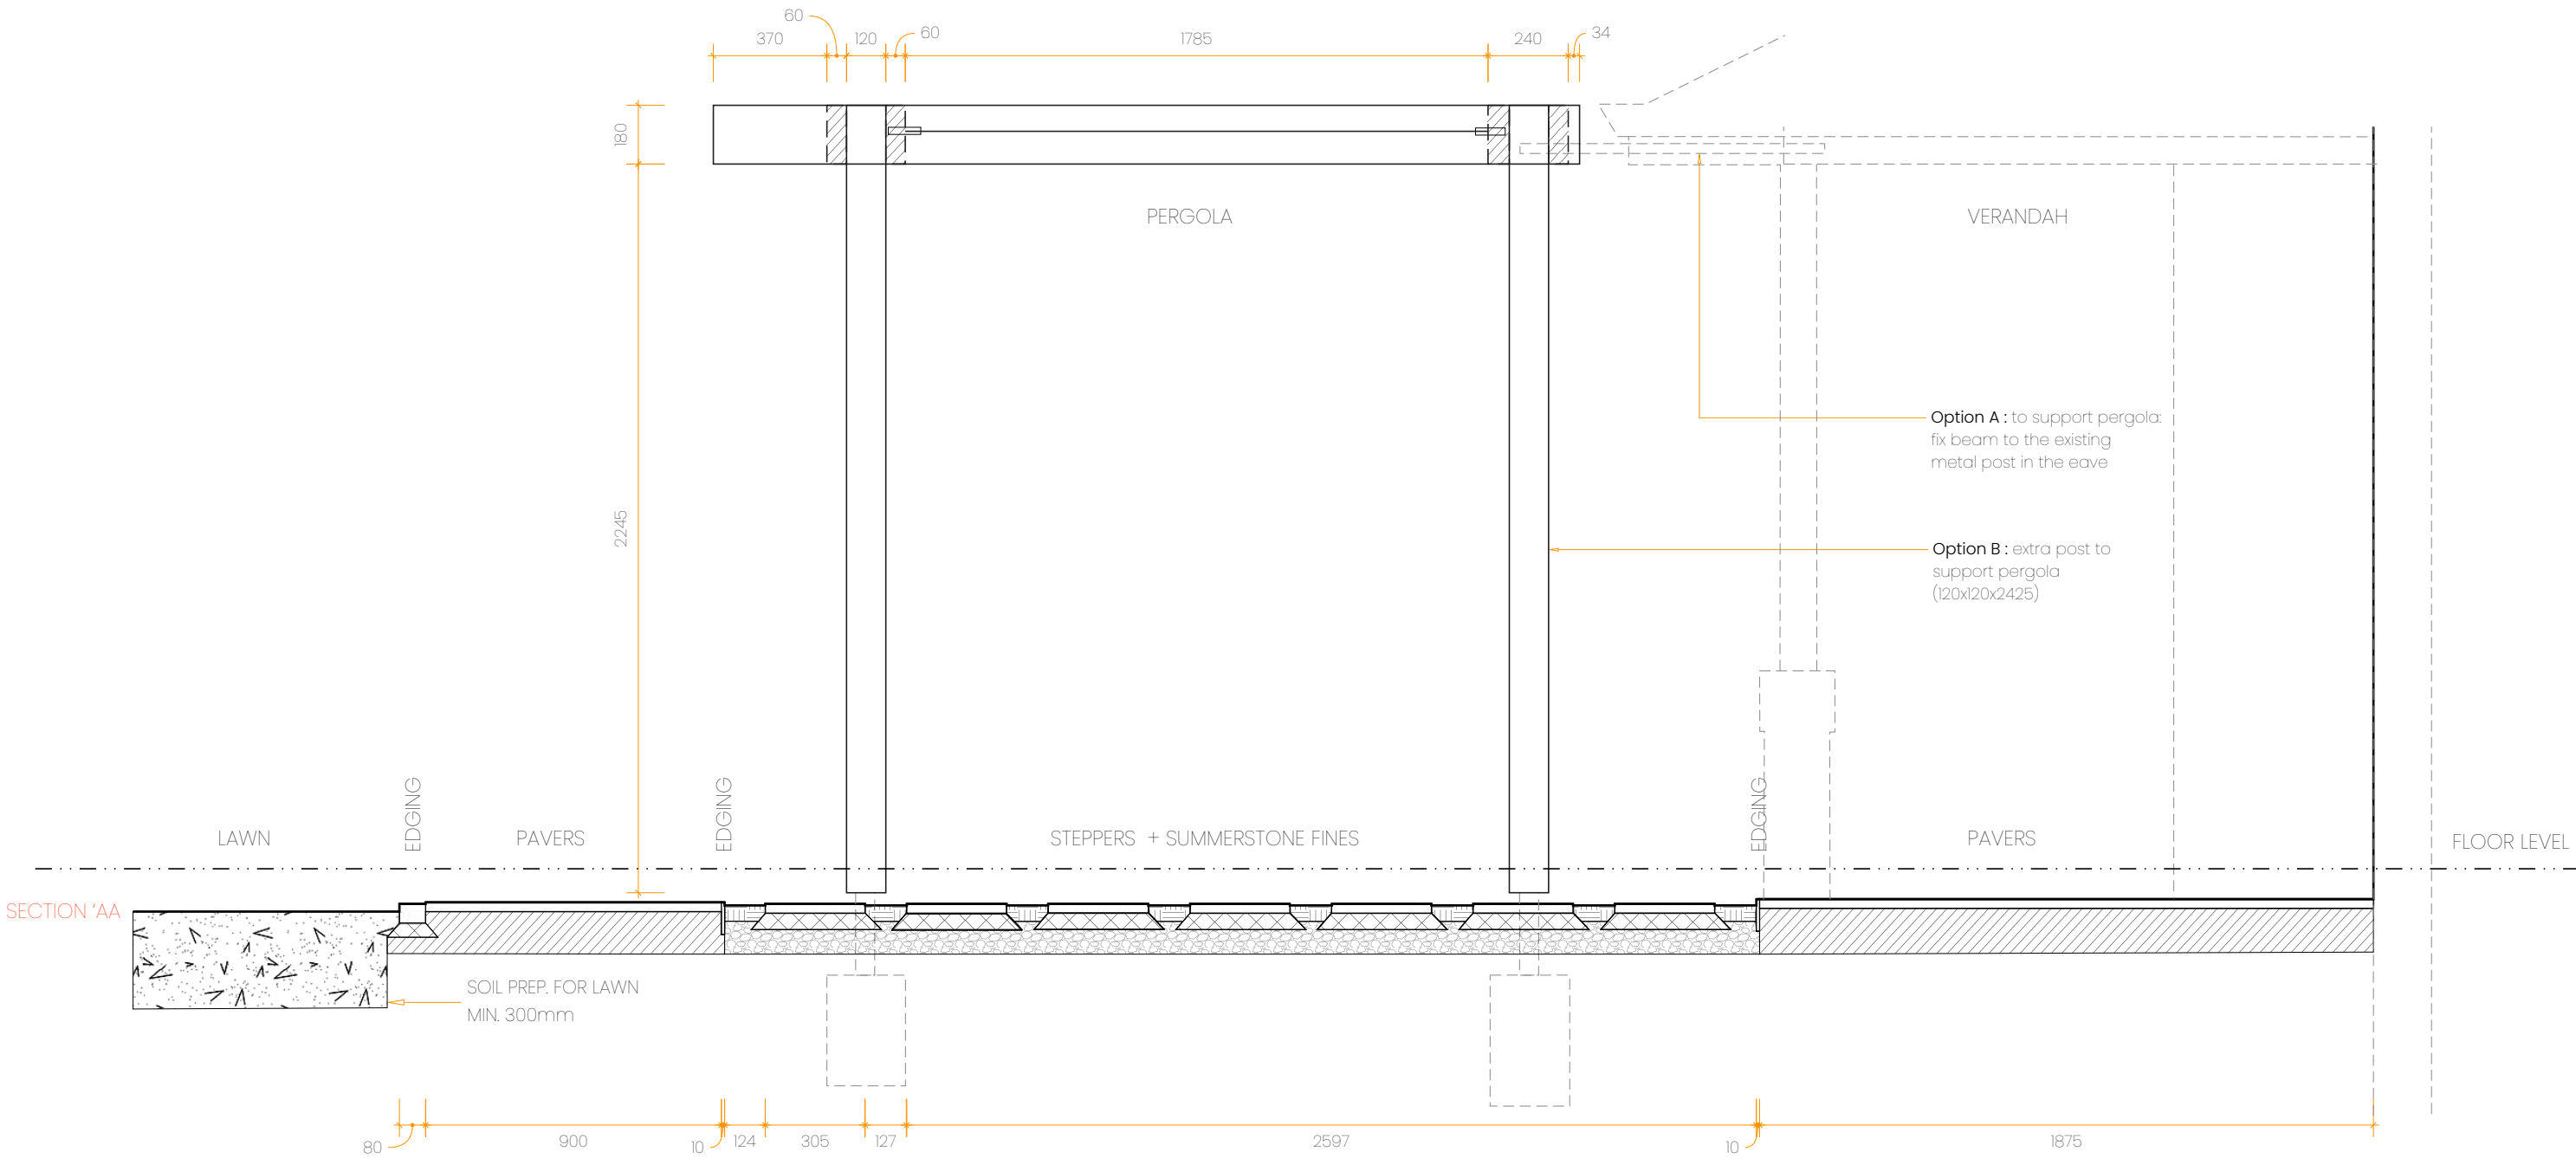

NOTE - THIS IS A CONCEPT PLAN
1| CHECK DIMENSIONS AND LOCATION OF SERVICES PRIOR TO WORKS
2| RELEVANT STANDARDS ARE TO BE ADHERED TO IN ALL ASPECTS OF CONSTRUCTION
3| LEVELS APPROXIMATED BASED ON ORIGINAL SURVEY
4| NO LIABILITY ACCEPTED FOR ANY LOSS, DAMAGE, HARM SUFFERED WHETHER
DIRECT OR INDIRECT, AS A RESULT OF THE USE OF THIS DRAWING
© Green by Gus owns the copyright of this design. No part of the plan may be reproduced
without written permission by Green by Gus.

GARDEN DESIGN: PERGOLA SECTION 'BB

STATUS: APPROVED
SCALE 1:20 @A3 Version 2.0

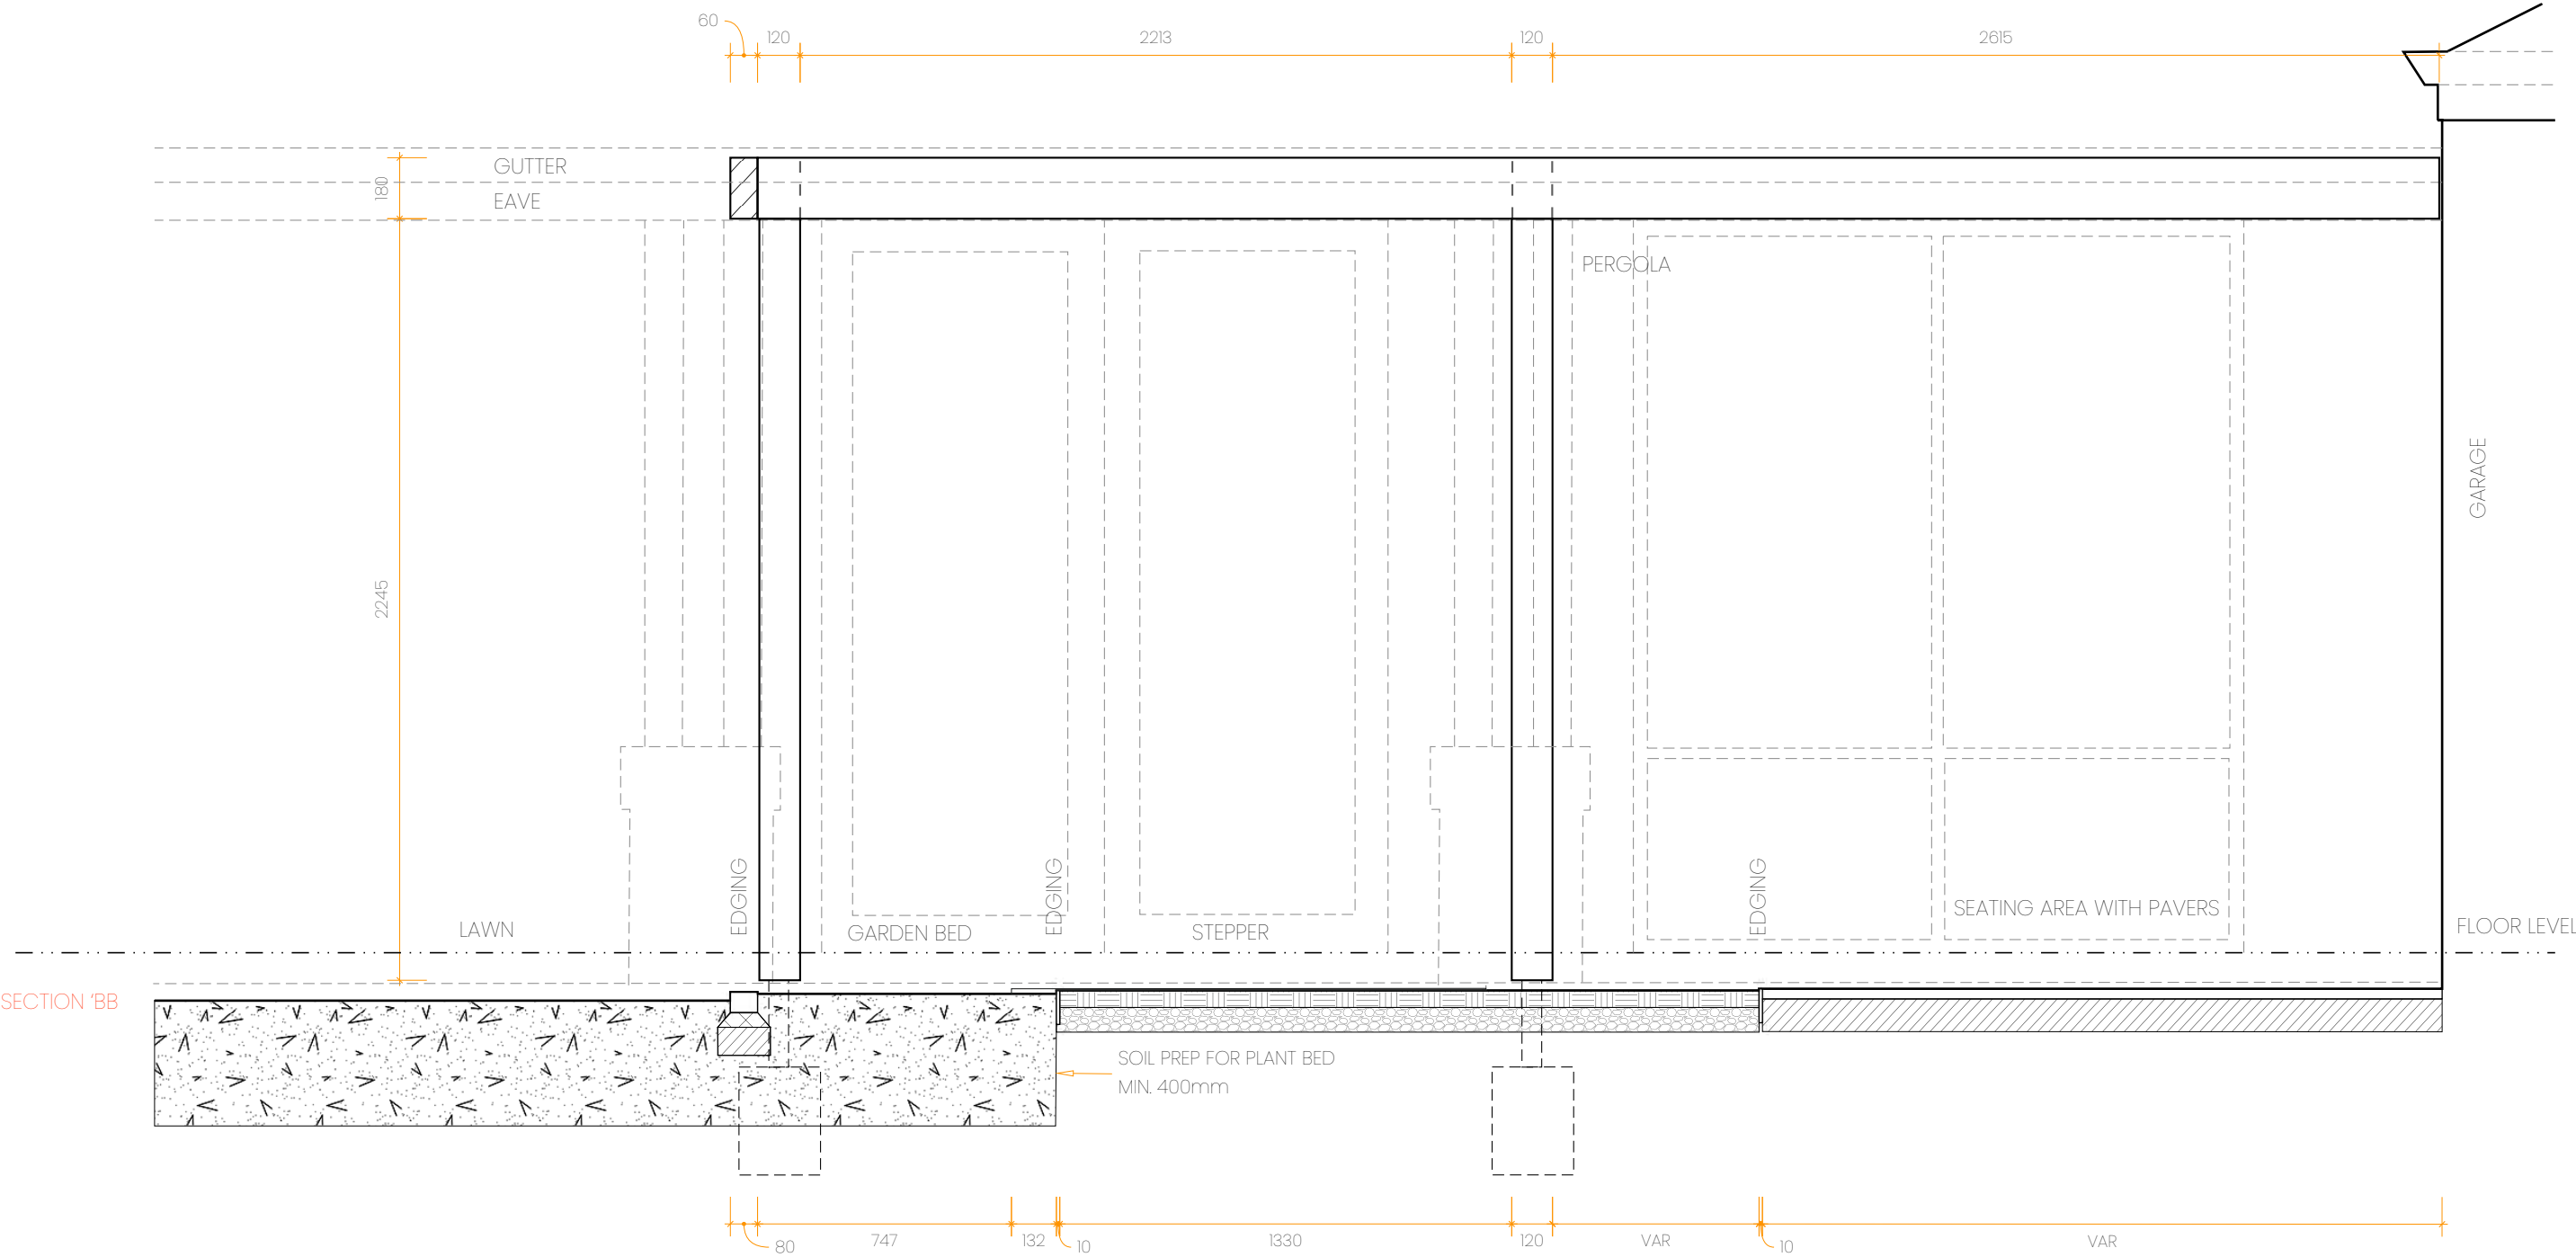


NOTE - THIS IS A CONCEPT PLAN
1| CHECK DIMENSIONS AND LOCATION OF SERVICES PRIOR TO WORKS
2| RELEVANT STANDARDS ARE TO BE ADHERED TO IN ALL ASPECTS OF CONSTRUCTION
3| LEVELS APPROXIMATED BASED ON ORIGINAL SURVEY
4| NO LIABILITY ACCEPTED FOR ANY LOSS, DAMAGE, HARM SUFFERED WHETHER DIRECT OR INDIRECT, AS A RESULT OF THE USE OF THIS DRAWING
© Green by Gus owns the copyright of this design. No part of the plan may be reproduced without written permission by Green by Gus.

GARDEN DESIGN: HARDSCAPE GARDEN CORNER

STATUS: APPROVED


SCALE 1:20 @A3 Version 2.0

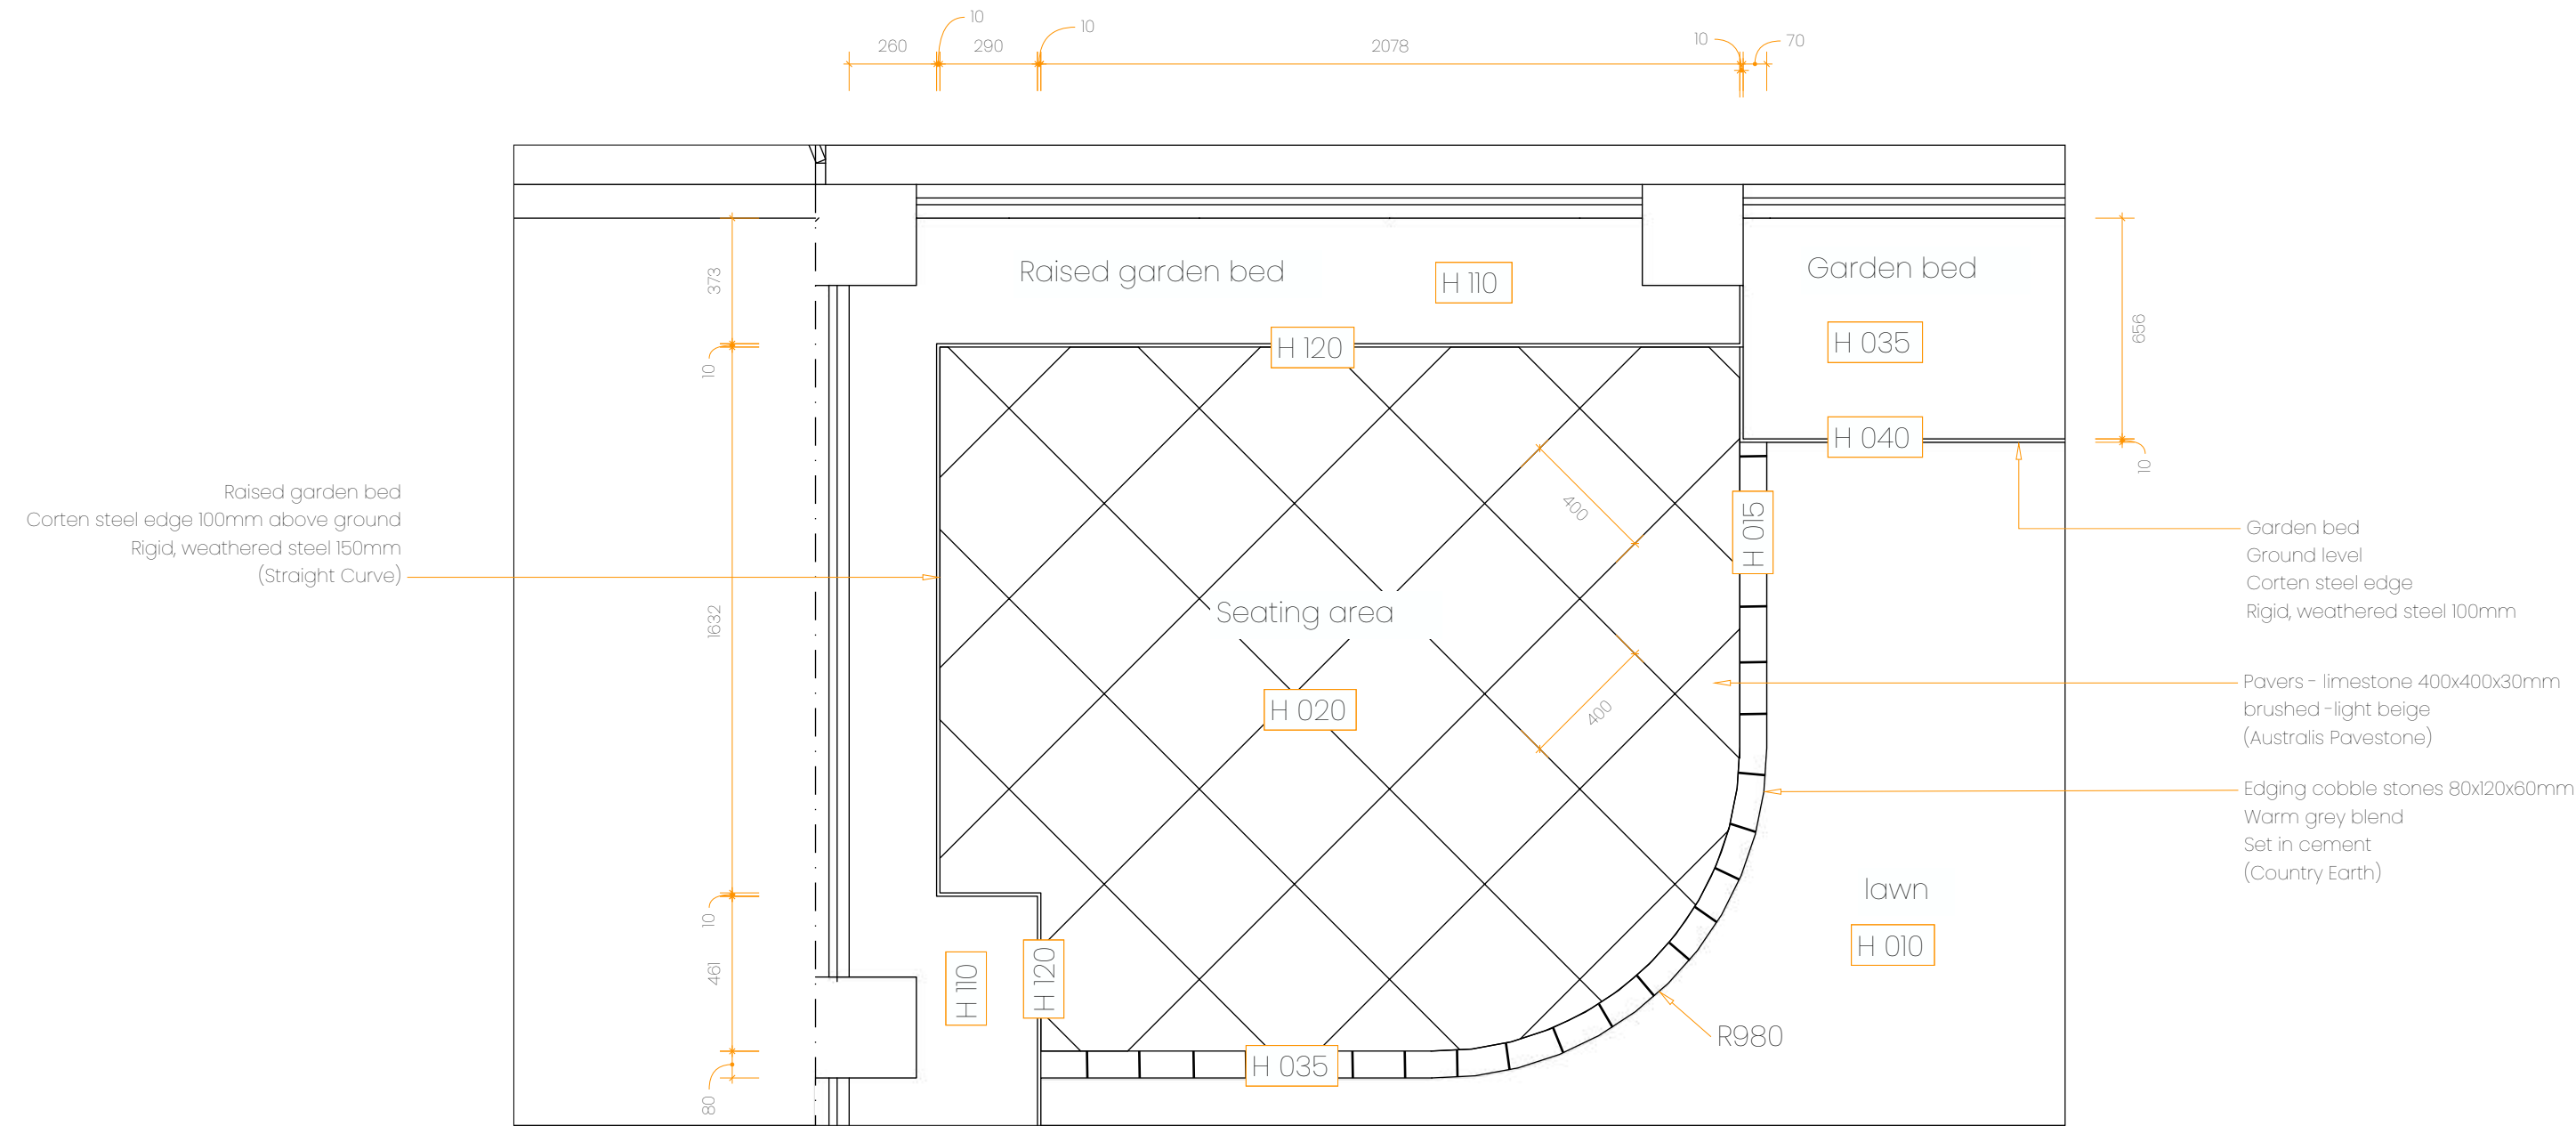

NOTE - THIS IS A CONCEPT PLAN
1| CHECK DIMENSIONS AND LOCATION OF SERVICES PRIOR TO WORKS
2| RELEVANT STANDARDS ARE TO BE ADHERED TO IN ALL ASPECTS OF CONSTRUCTION
3| LEVELS APPROXIMATED BASED ON ORIGINAL SURVEY
4| NO LIABILITY ACCEPTED FOR ANY LOSS, DAMAGE, HARM SUFFERED WHETHER DIRECT OR INDIRECT, AS A RESULT OF THE USE OF THIS DRAWING
© Green by Gus owns the copyright of this design. No part of the plan may be reproduced without written permission by Green by Gus.

GARDEN DESIGN: CORNER SECTION 'CC

STATUS: APPROVED
SCALE 1:20 @A3 Version 2.0

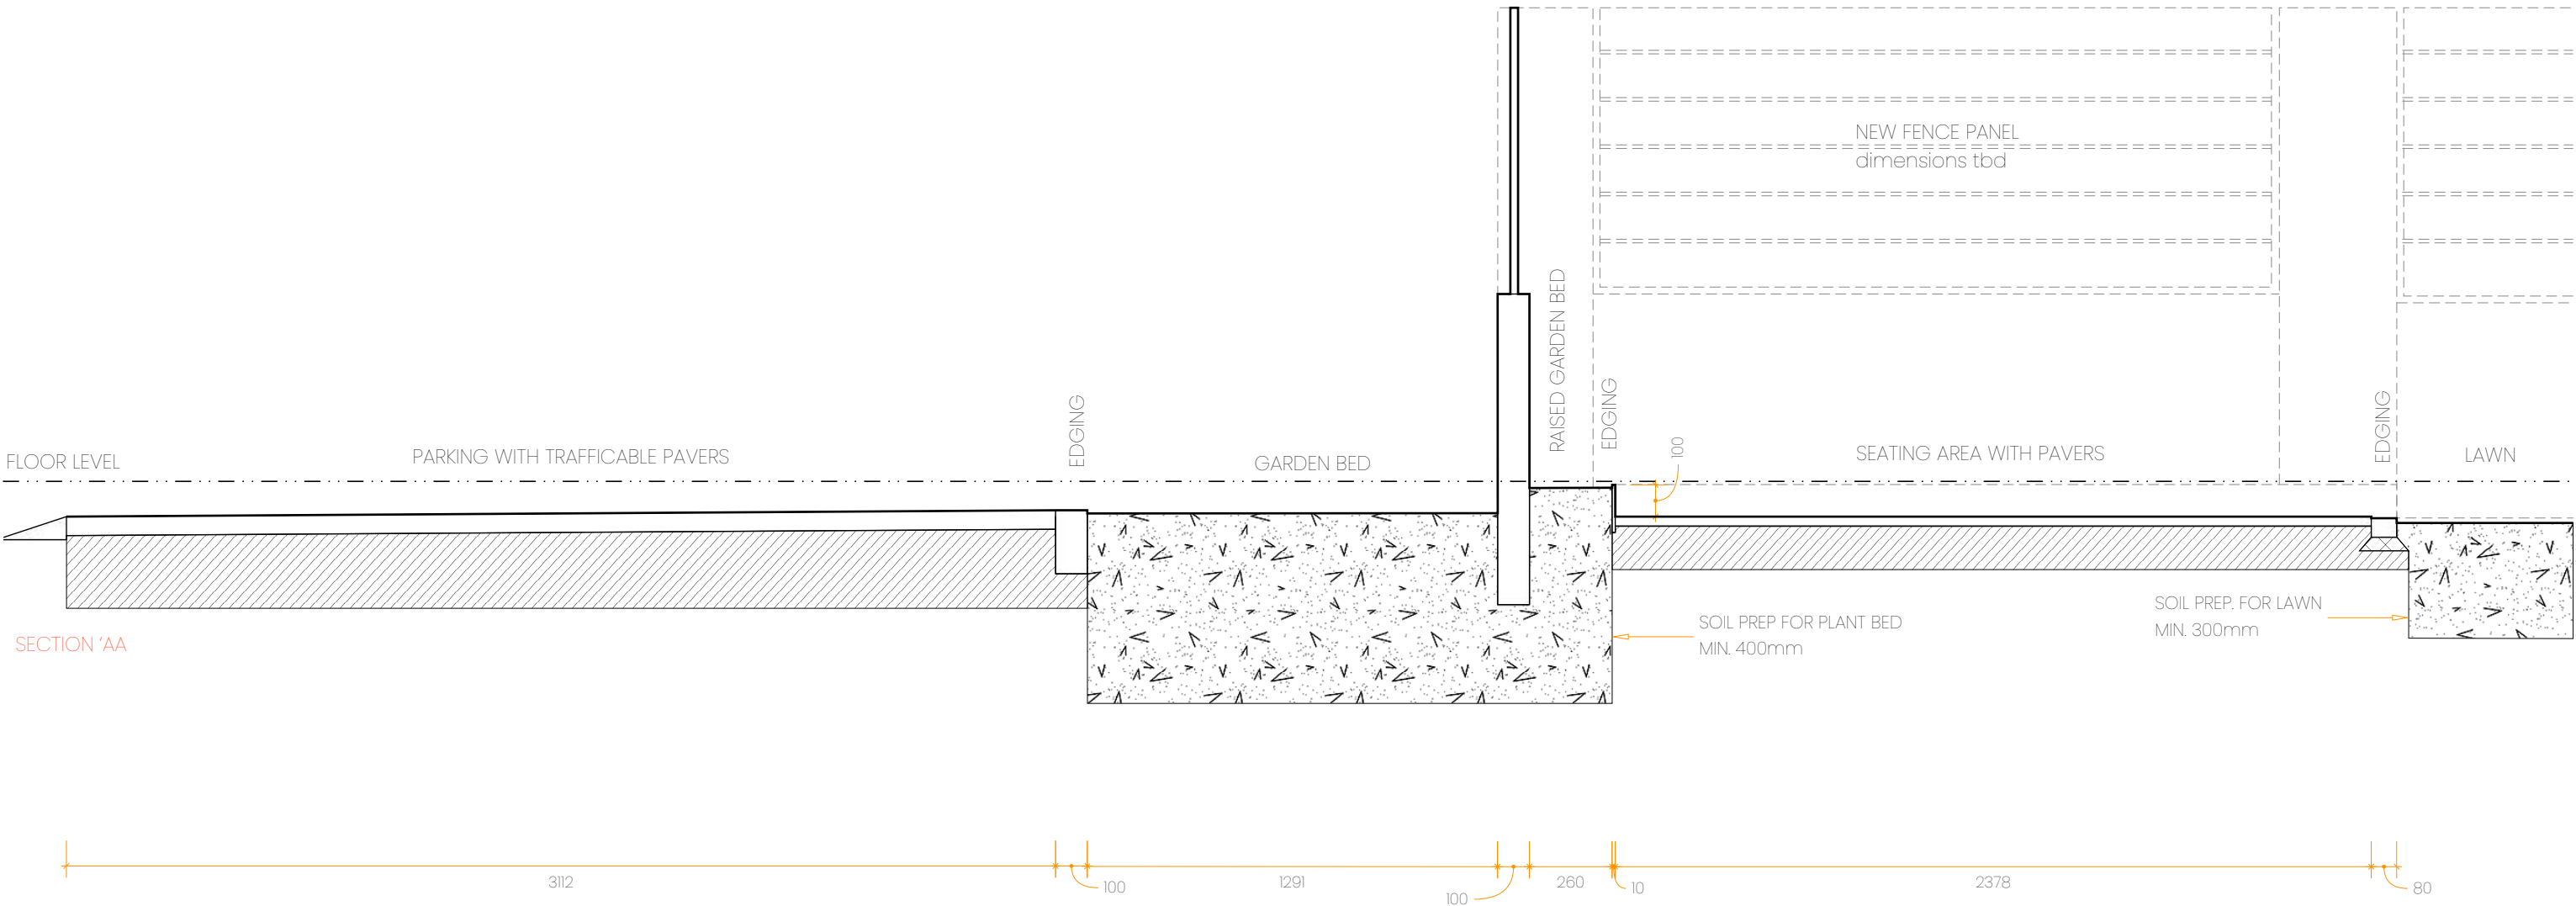

NOTE - THIS IS A CONCEPT PLAN
1| CHECK DIMENSIONS AND LOCATION OF SERVICES PRIOR TO WORKS
2| RELEVANT STANDARDS ARE TO BE ADHERED TO IN ALL ASPECTS OF CONSTRUCTION
3| LEVELS APPROXIMATED BASED ON ORIGINAL SURVEY
4| NO LIABILITY ACCEPTED FOR ANY LOSS, DAMAGE, HARM SUFFERED WHETHER DIRECT OR INDIRECT, AS A RESULT OF THE USE OF THIS DRAWING
© Green by Gus owns the copyright of this design. No part of the plan may be reproduced without written permission by Green by Gus.

PLANTING PLAN

STATUS: APPROVED
SCALE 1:50 @A3 Version 1.0

YOUR PLANT SCHEDULE (Benara)

TREES

- 1x Citrus aurantium - 3x3m (Ellenby)
- 3x Melaleuca lanceolata - 6x3m (90L) (Prune at H 3m) Screening

SHRUBS

- 3x Correa 'Dusky Bells' - 100x100cm (light pruning)
- 2x Westringia 'Silver Lining' - 40x100cm

GRASSES & STRAPPY PLANTS

- 11x Dianella 'Destiny' - 30x30cm
- 10x Dianella 'Cassa Blue' - 50x40cm
- 4x Festuca glauca - 45x45cm
- 3x Pennisetum alopecuroides 'Little Bunny'- 35x45cm

SUCCULENTS

- 3x Agave Attenuata - 1x1m
- 3x Aloe Topaz - 40x40cm
- 8x Echeveria elegans - 10x15cm
- 9x Sedum 'Little Gem' - 8x20cm
- 7x Senecio 'Trident Blue' - 30x80cm

HERBS/ EDIBLE

- 5x Lavendula 'Avonview' - 80x60cm
- 2x Passiflora edulis - 2x1.5m (climber East wall)
- 2x Rosmarinus officinalis - 30x70cm
- 2x Thymus vulgaris - 30x30cm
- 2x Vitis vinifera - 2x1.5m (climber pergola)
- 3x Capsicum annuum - 100x50cm (Thai Chili)


GROUND COVERS

- 4x Dymondia margaretae - 05x60cm
- 4x Dychondra repens - 10x30cm
- 4x Eremophila 'Amber Carpet'- 30x200cm
- 3x Eremophila 'Pink Pantha'- 50x200cm
- 6x Trachelospermum 'Asiaticum'- 15x200cm

TROPICAL PLANTS (planters verandah)

- 2x Philodendron Xanadu - 70x70cm
- 1x Blechnum 'Silver Lady' - 70x50cm

TOTAL PLANTS: 107

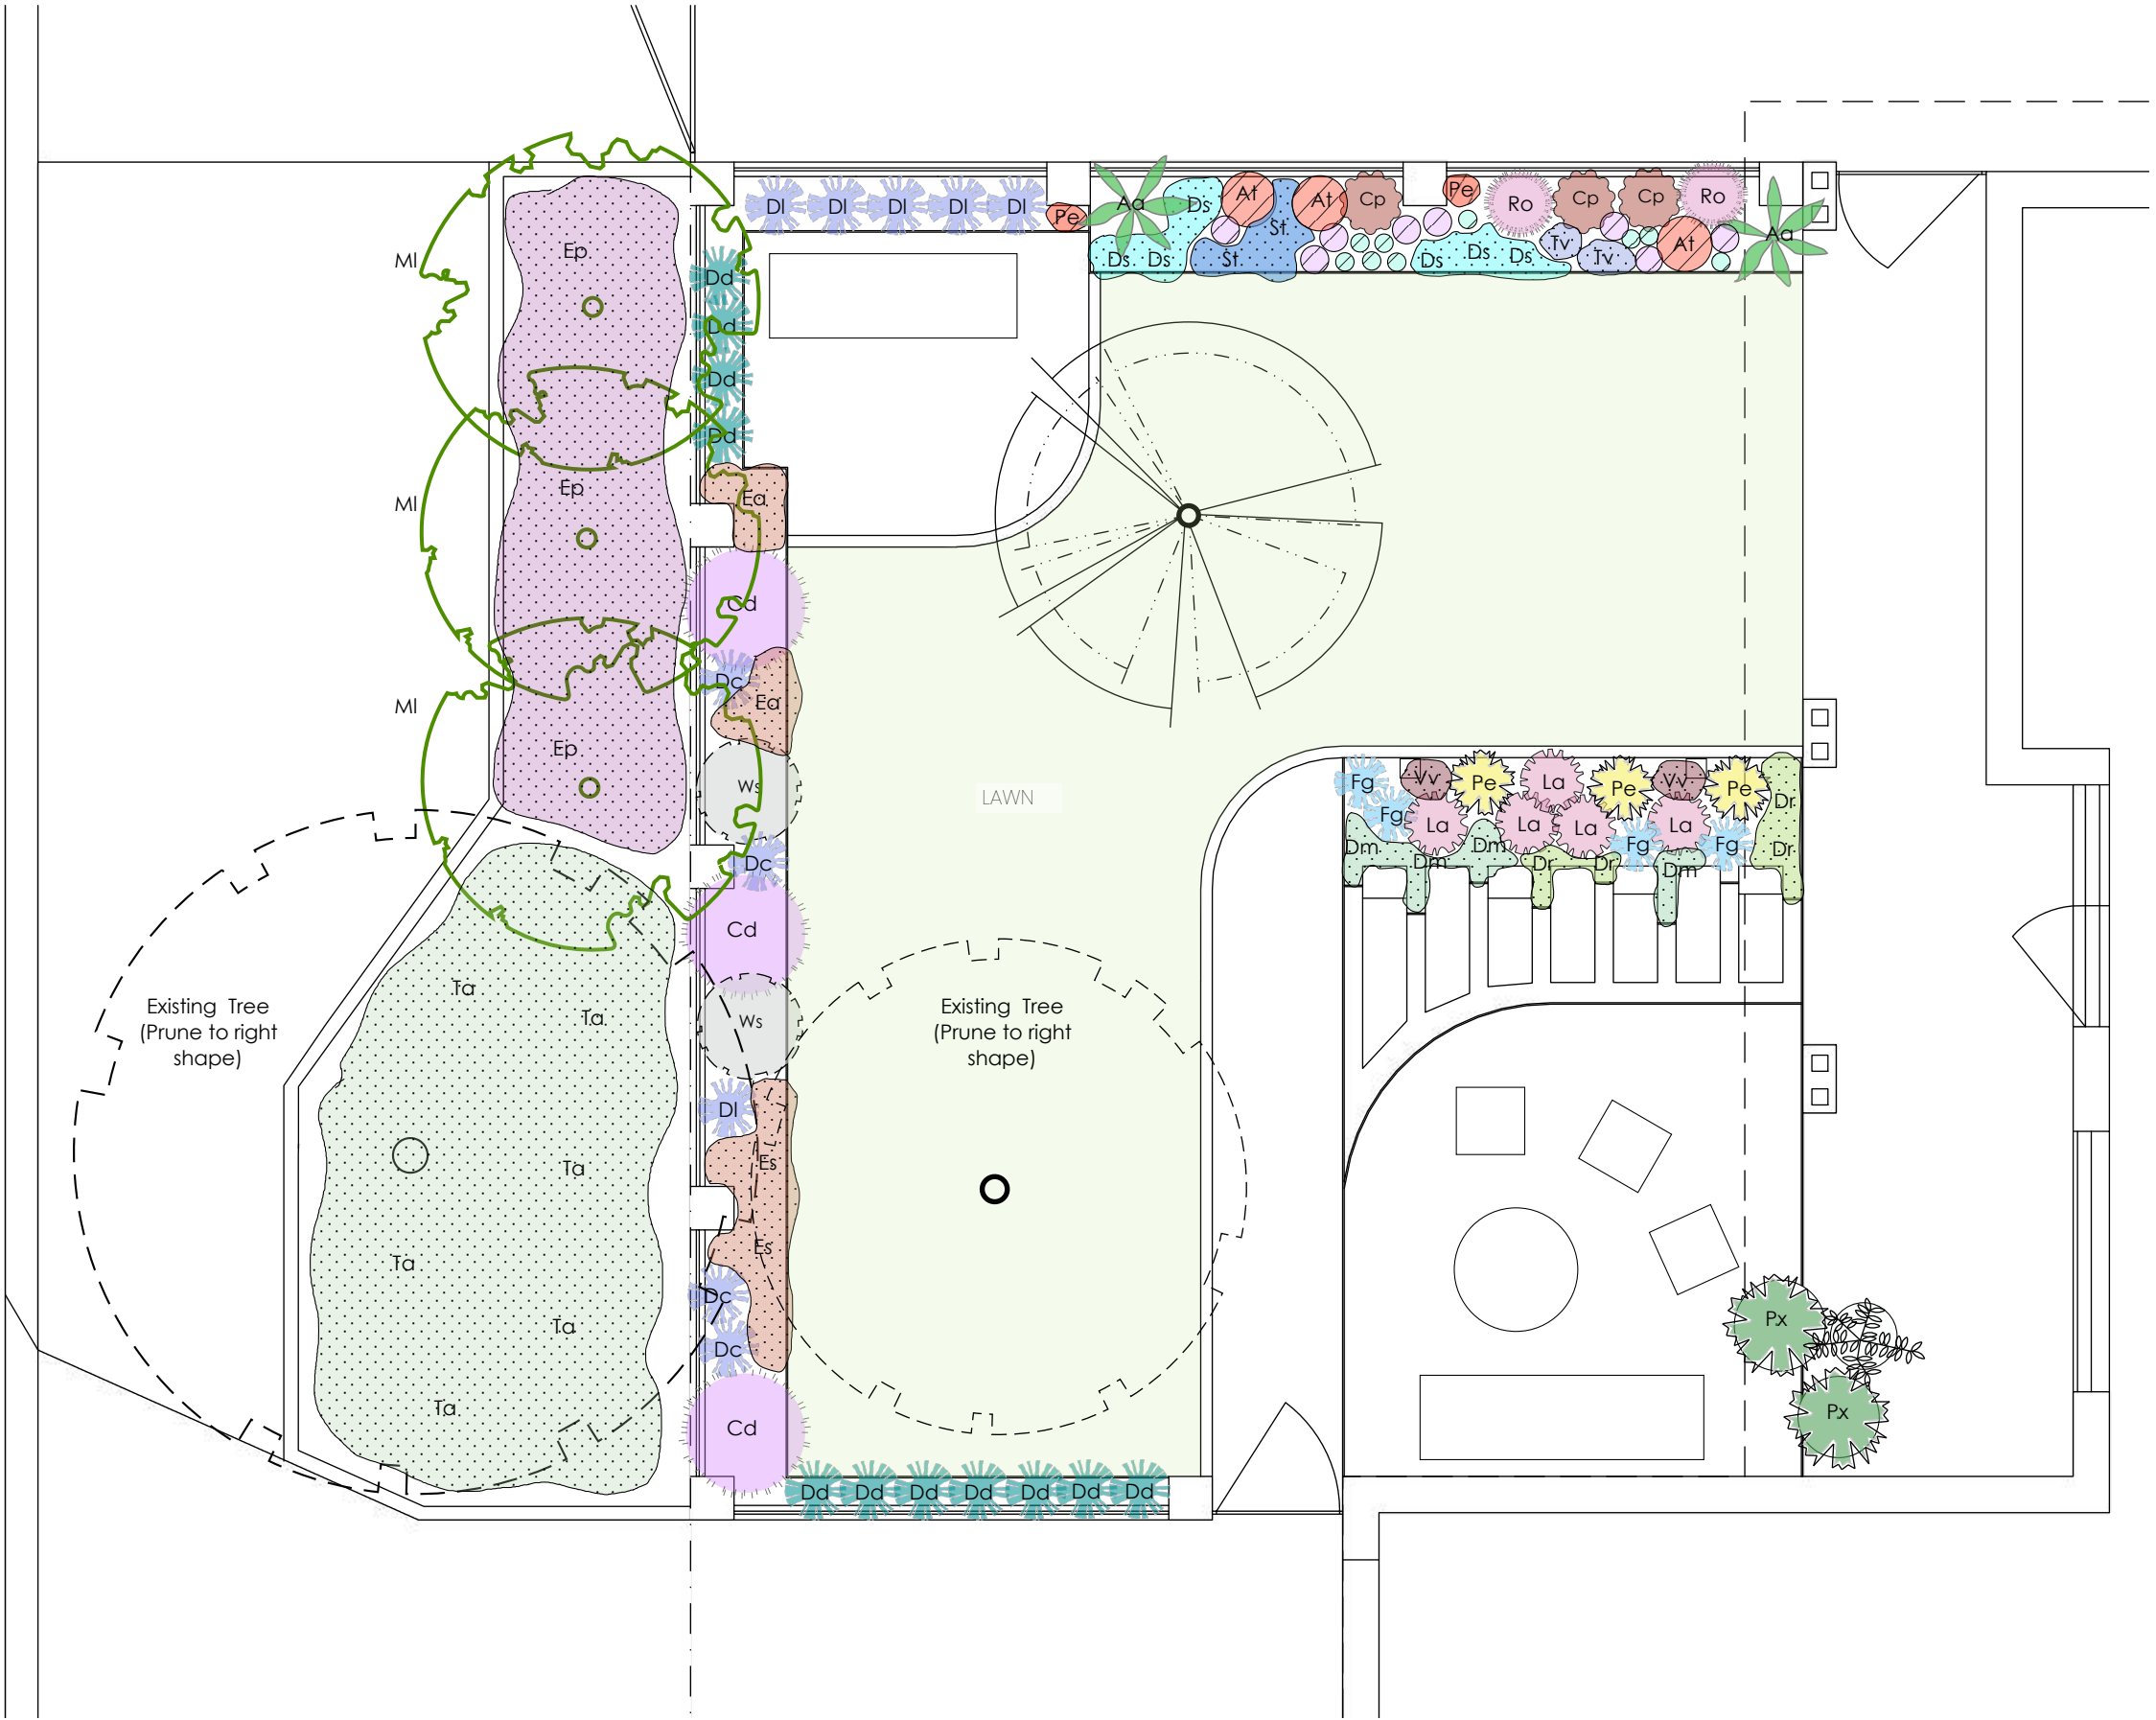

NOTE - THIS IS A CONCEPT PLAN
1| CHECK DIMENSIONS AND LOCATION OF SERVICES PRIOR TO WORKS
2| RELEVANT STANDARDS ARE TO BE ADHERED TO IN ALL ASPECTS OF CONSTRUCTION
3| LEVELS APPROXIMATED BASED ON ORIGINAL SURVEY
4| NO LIABILITY ACCEPTED FOR ANY LOSS, DAMAGE, HARM SUFFERED WHETHER DIRECT OR INDIRECT, AS A RESULT OF THE USE OF THIS DRAWING
© Green by Gus owns the copyright of this design. No part of the plan may be reproduced without written permission by Green by Gus.

GARDEN DESIGN: MATERIALS AND FINISHES

STATUS: APPROVED
@A3



Sand/ lime stone pavers



Travertine steppers



Corten Steel edging



Lawn



Pergola with grapes



Edibles, Herbs, Natives



Summerstone fines



Outdoor seating,
relaxed and natural materials




Tropical plants Verandah



Citrus tree



White aluminium fencing

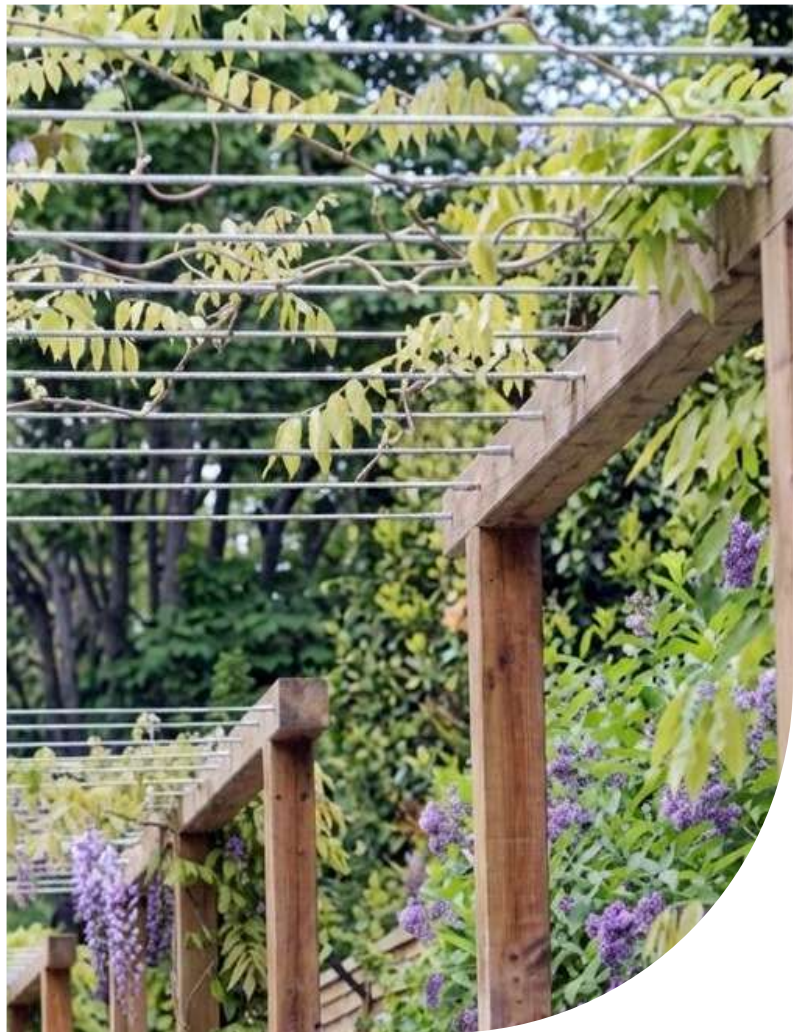

Natural timber pergola & steel wires



NOTE - THIS IS A CONCEPT PLAN
1| CHECK DIMENSIONS AND LOCATION OF SERVICES PRIOR TO WORKS
2| RELEVANT STANDARDS ARE TO BE ADHERED TO IN ALL ASPECTS OF CONSTRUCTION
3| LEVELS APPROXIMATED BASED ON ORIGINAL SURVEY
4| NO LIABILITY ACCEPTED FOR ANY LOSS, DAMAGE, HARM SUFFERED WHETHER DIRECT OR INDIRECT, AS A RESULT OF THE USE OF THIS DRAWING
© Green by Gus owns the copyright of this design. No part of the plan may be reproduced without written permission by Green by Gus.







NOTE - THIS IS A CONCEPT PLAN
1| CHECK DIMENSIONS AND LOCATION OF SERVICES PRIOR TO WORKS
2| RELEVANT STANDARDS ARE TO BE ADHERED TO IN ALL ASPECTS OF CONSTRUCTION
3| LEVELS APPROXIMATED BASED ON ORIGINAL SURVEY
4| NO LIABILITY ACCEPTED FOR ANY LOSS, DAMAGE, HARM SUFFERED WHETHER DIRECT OR INDIRECT, AS A RESULT OF THE USE OF THIS DRAWING
© Green by Gus owns the copyright of this design. No part of the plan may be reproduced without written permission by Green by Gus.



NOTE - THIS IS A CONCEPT PLAN
1| CHECK DIMENSIONS AND LOCATION OF SERVICES PRIOR TO WORKS
2| RELEVANT STANDARDS ARE TO BE ADHERED TO IN ALL ASPECTS OF CONSTRUCTION
3| LEVELS APPROXIMATED BASED ON ORIGINAL SURVEY
4| NO LIABILITY ACCEPTED FOR ANY LOSS, DAMAGE, HARM SUFFERED WHETHER DIRECT OR INDIRECT, AS A RESULT OF THE USE OF THIS DRAWING
© Green by Gus owns the copyright of this design. No part of the plan may be reproduced without written permission by Green by Gus.

