


CONCEPT DESIGN

STATUS: CLIENT APPROVAL

SCALE 1:100 @A3 Version V2.0

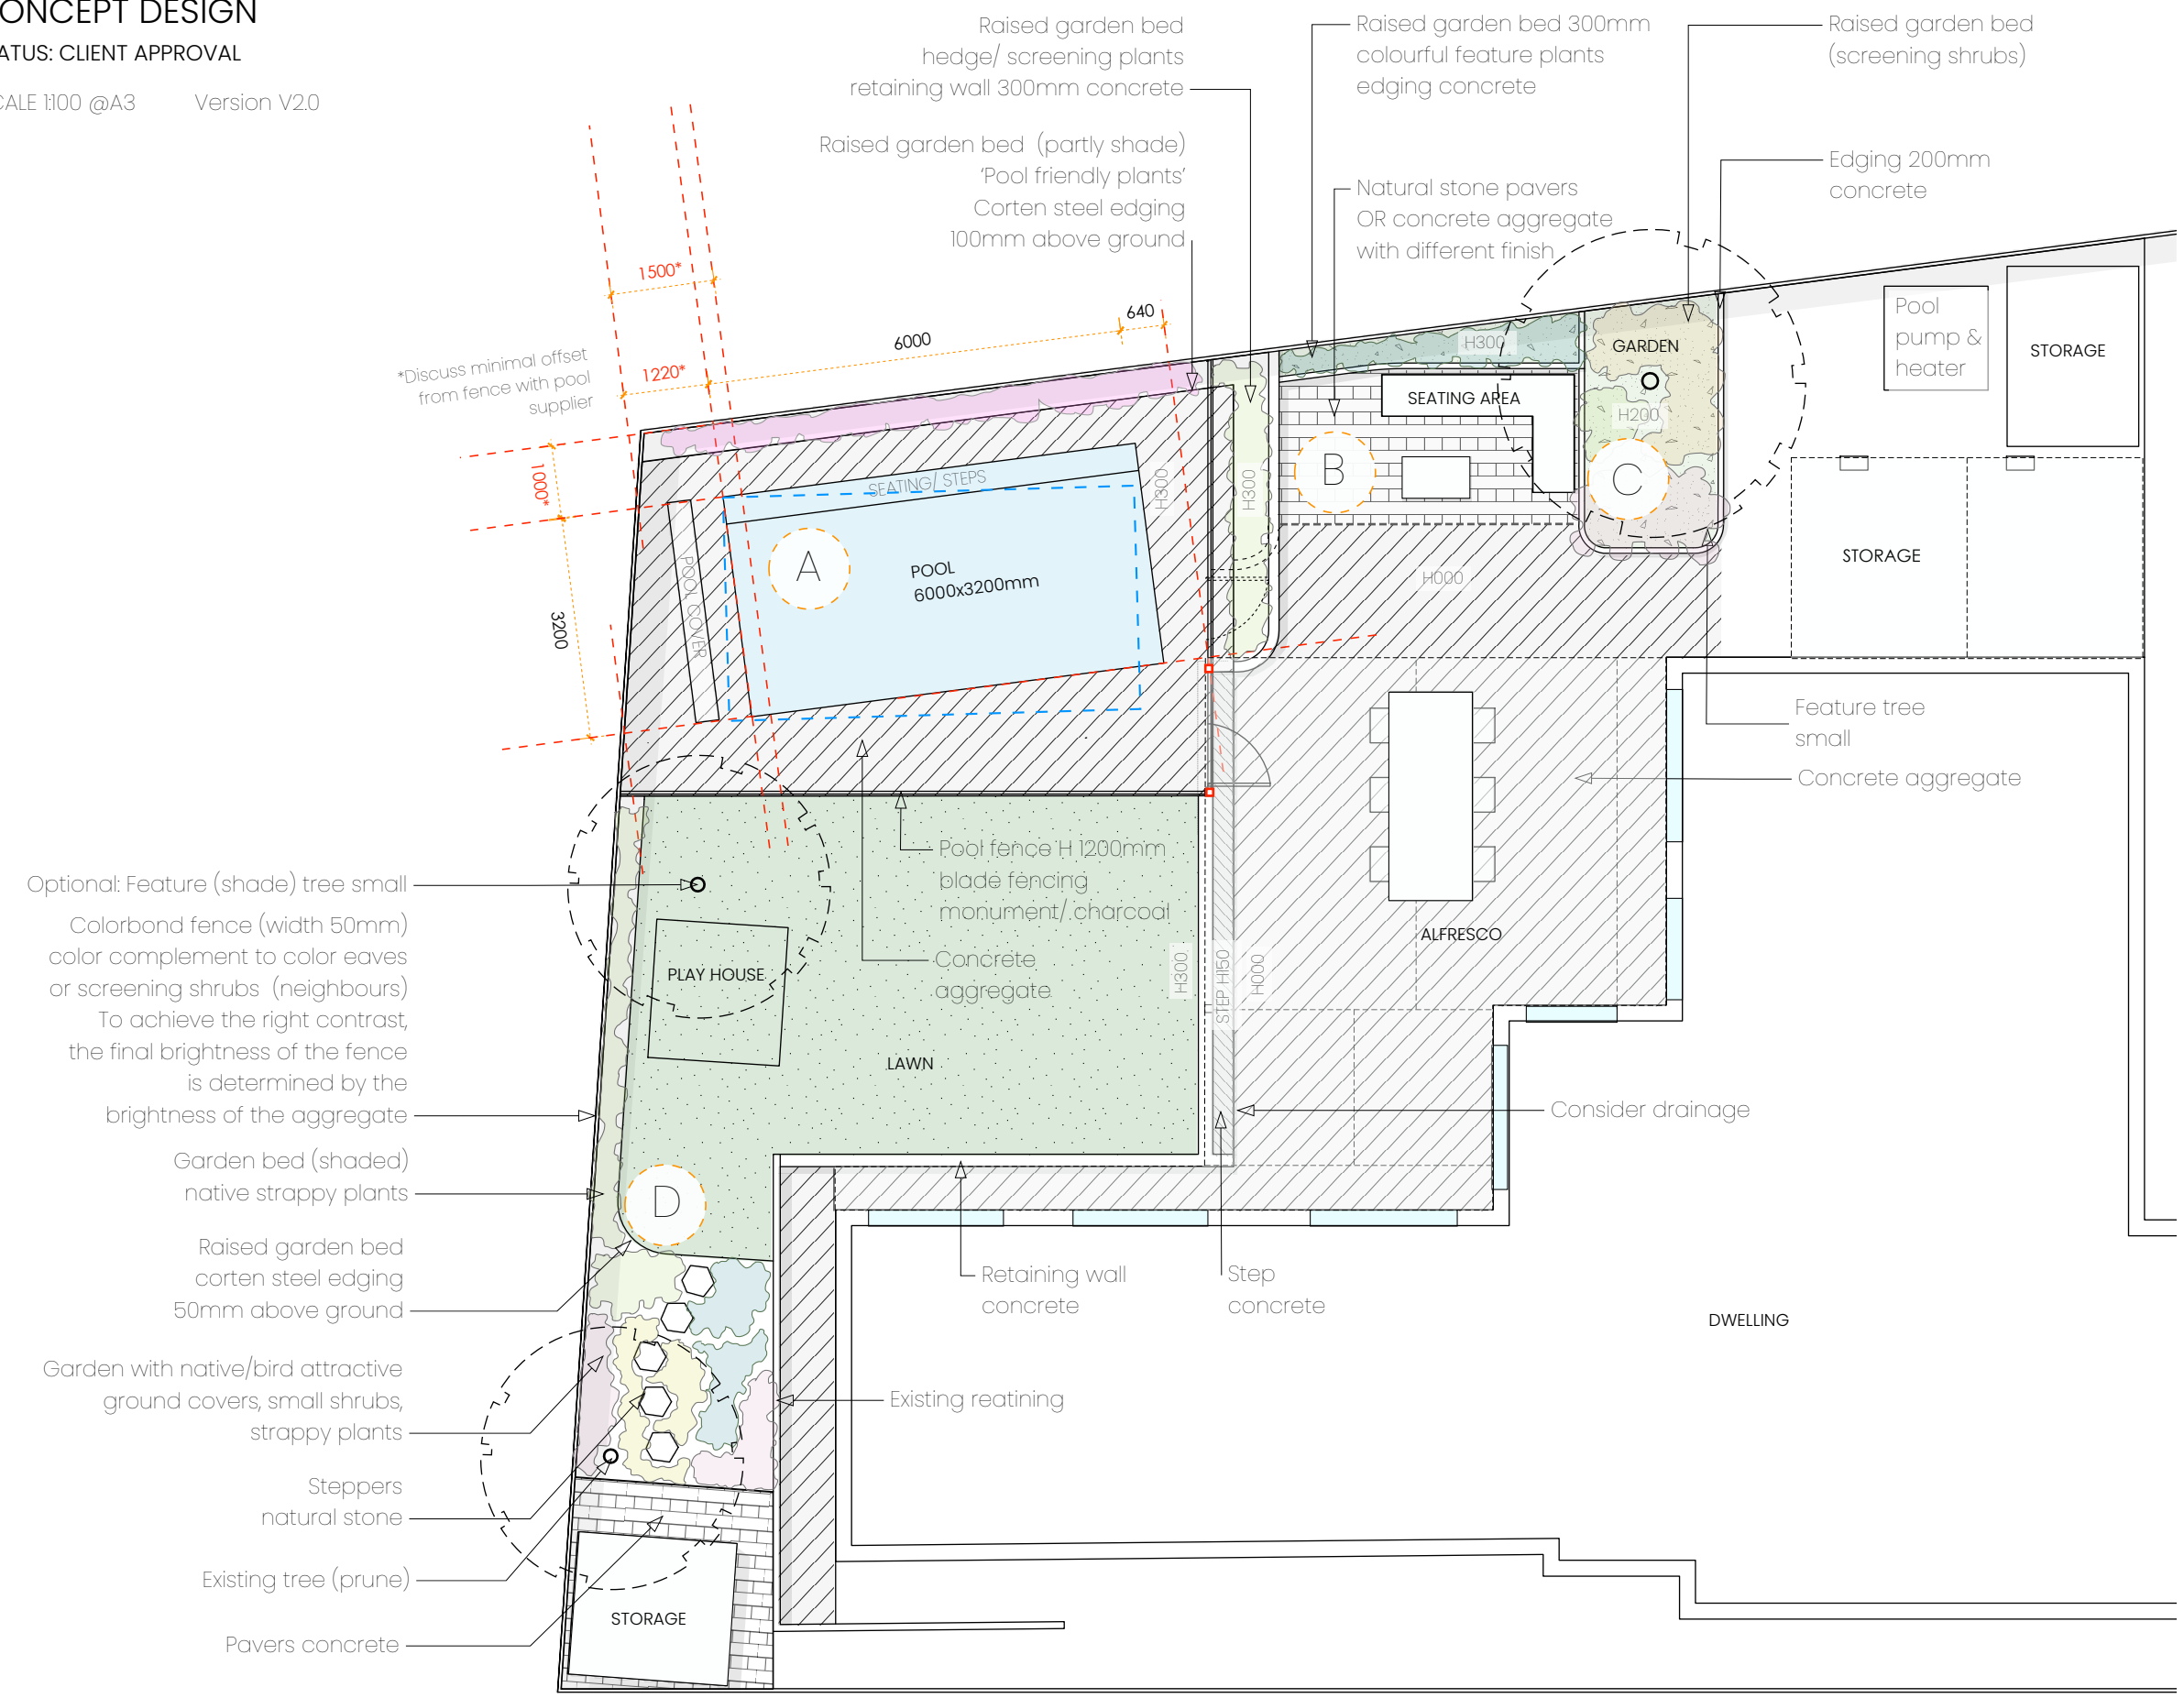

Plant suggestions

A Pool Area

- Agave (suc)
- Aloe 'Topaz' (suc)
- Echeveria (suc)
- Sanseveria (suc)
- Senecio (suc)
- Dichondra 'Silver Falls' (ground.cover.)
- Dianella 'Cassa Blue'
- Dianella 'Destiny'
- Lomadra 'Lime tuff'
- Leucophyta 'Brownii'
- Stachys 'Moonlight' (g.c.)

B Seating Area

- Syzygium australe
- 'Straight and Narrow' (hedge)
- Limonium perezii
- Escallonia 'Pink elle'
- Lavendula stoechas 'Aonview'
- Salvia officinalis
- Phyllothea myoporoides
- Poa 'Poi Courtney'
- Verbena bonariensis

C Screening

- Lagerstroemia
- 'Indica Nana' (tree)
- Callistemon 'Captain Cook' (mid)
- Carissa 'Desert Star' (mid)
- Pittosporum tobira 'Miss Muffet' (mid)

D Garden back yard

- Olea 'Swan Hill' (tree)
- Ajuga
- Correa
- Dichondra repens (between steppers) (g.c.)
- Dianella 'Destiny' (next to lawn)
- Eremophila 'Glabra Dawes'
- Kennedia (g.c.)
- Liriope muscari (next to lawn)
- Lomadra 'Lime tuff' (next to lawn)
- Nandina 'Obsession'
- Trachelospermum asiaticum (g.c.)
- Viola hederacea (g.c.)
- Westringia 'Grey Box'




NOTE - THIS IS A CONCEPT PLAN
1| CHECK DIMENSIONS AND LOCATION OF SERVICES PRIOR TO WORKS
2| RELEVANT STANDARDS ARE TO BE ADHERED TO IN ALL ASPECTS OF CONSTRUCTION
3| LEVELS APPROXIMATED BASED ON ORIGINAL SURVEY
4| NO LIABILITY ACCEPTED FOR ANY LOSS, DAMAGE, HARM SUFFERED WHETHER DIRECT OR INDIRECT, AS A RESULT OF THE USE OF THIS DRAWING
© Green by Gus owns the copyright of this design. No part of the plan may be reproduced without written permission by Green by Gus.

CONCEPT DESIGN

STATUS: CLIENT APPROVAL

SCALE 1:100 @A3 Version V3.0

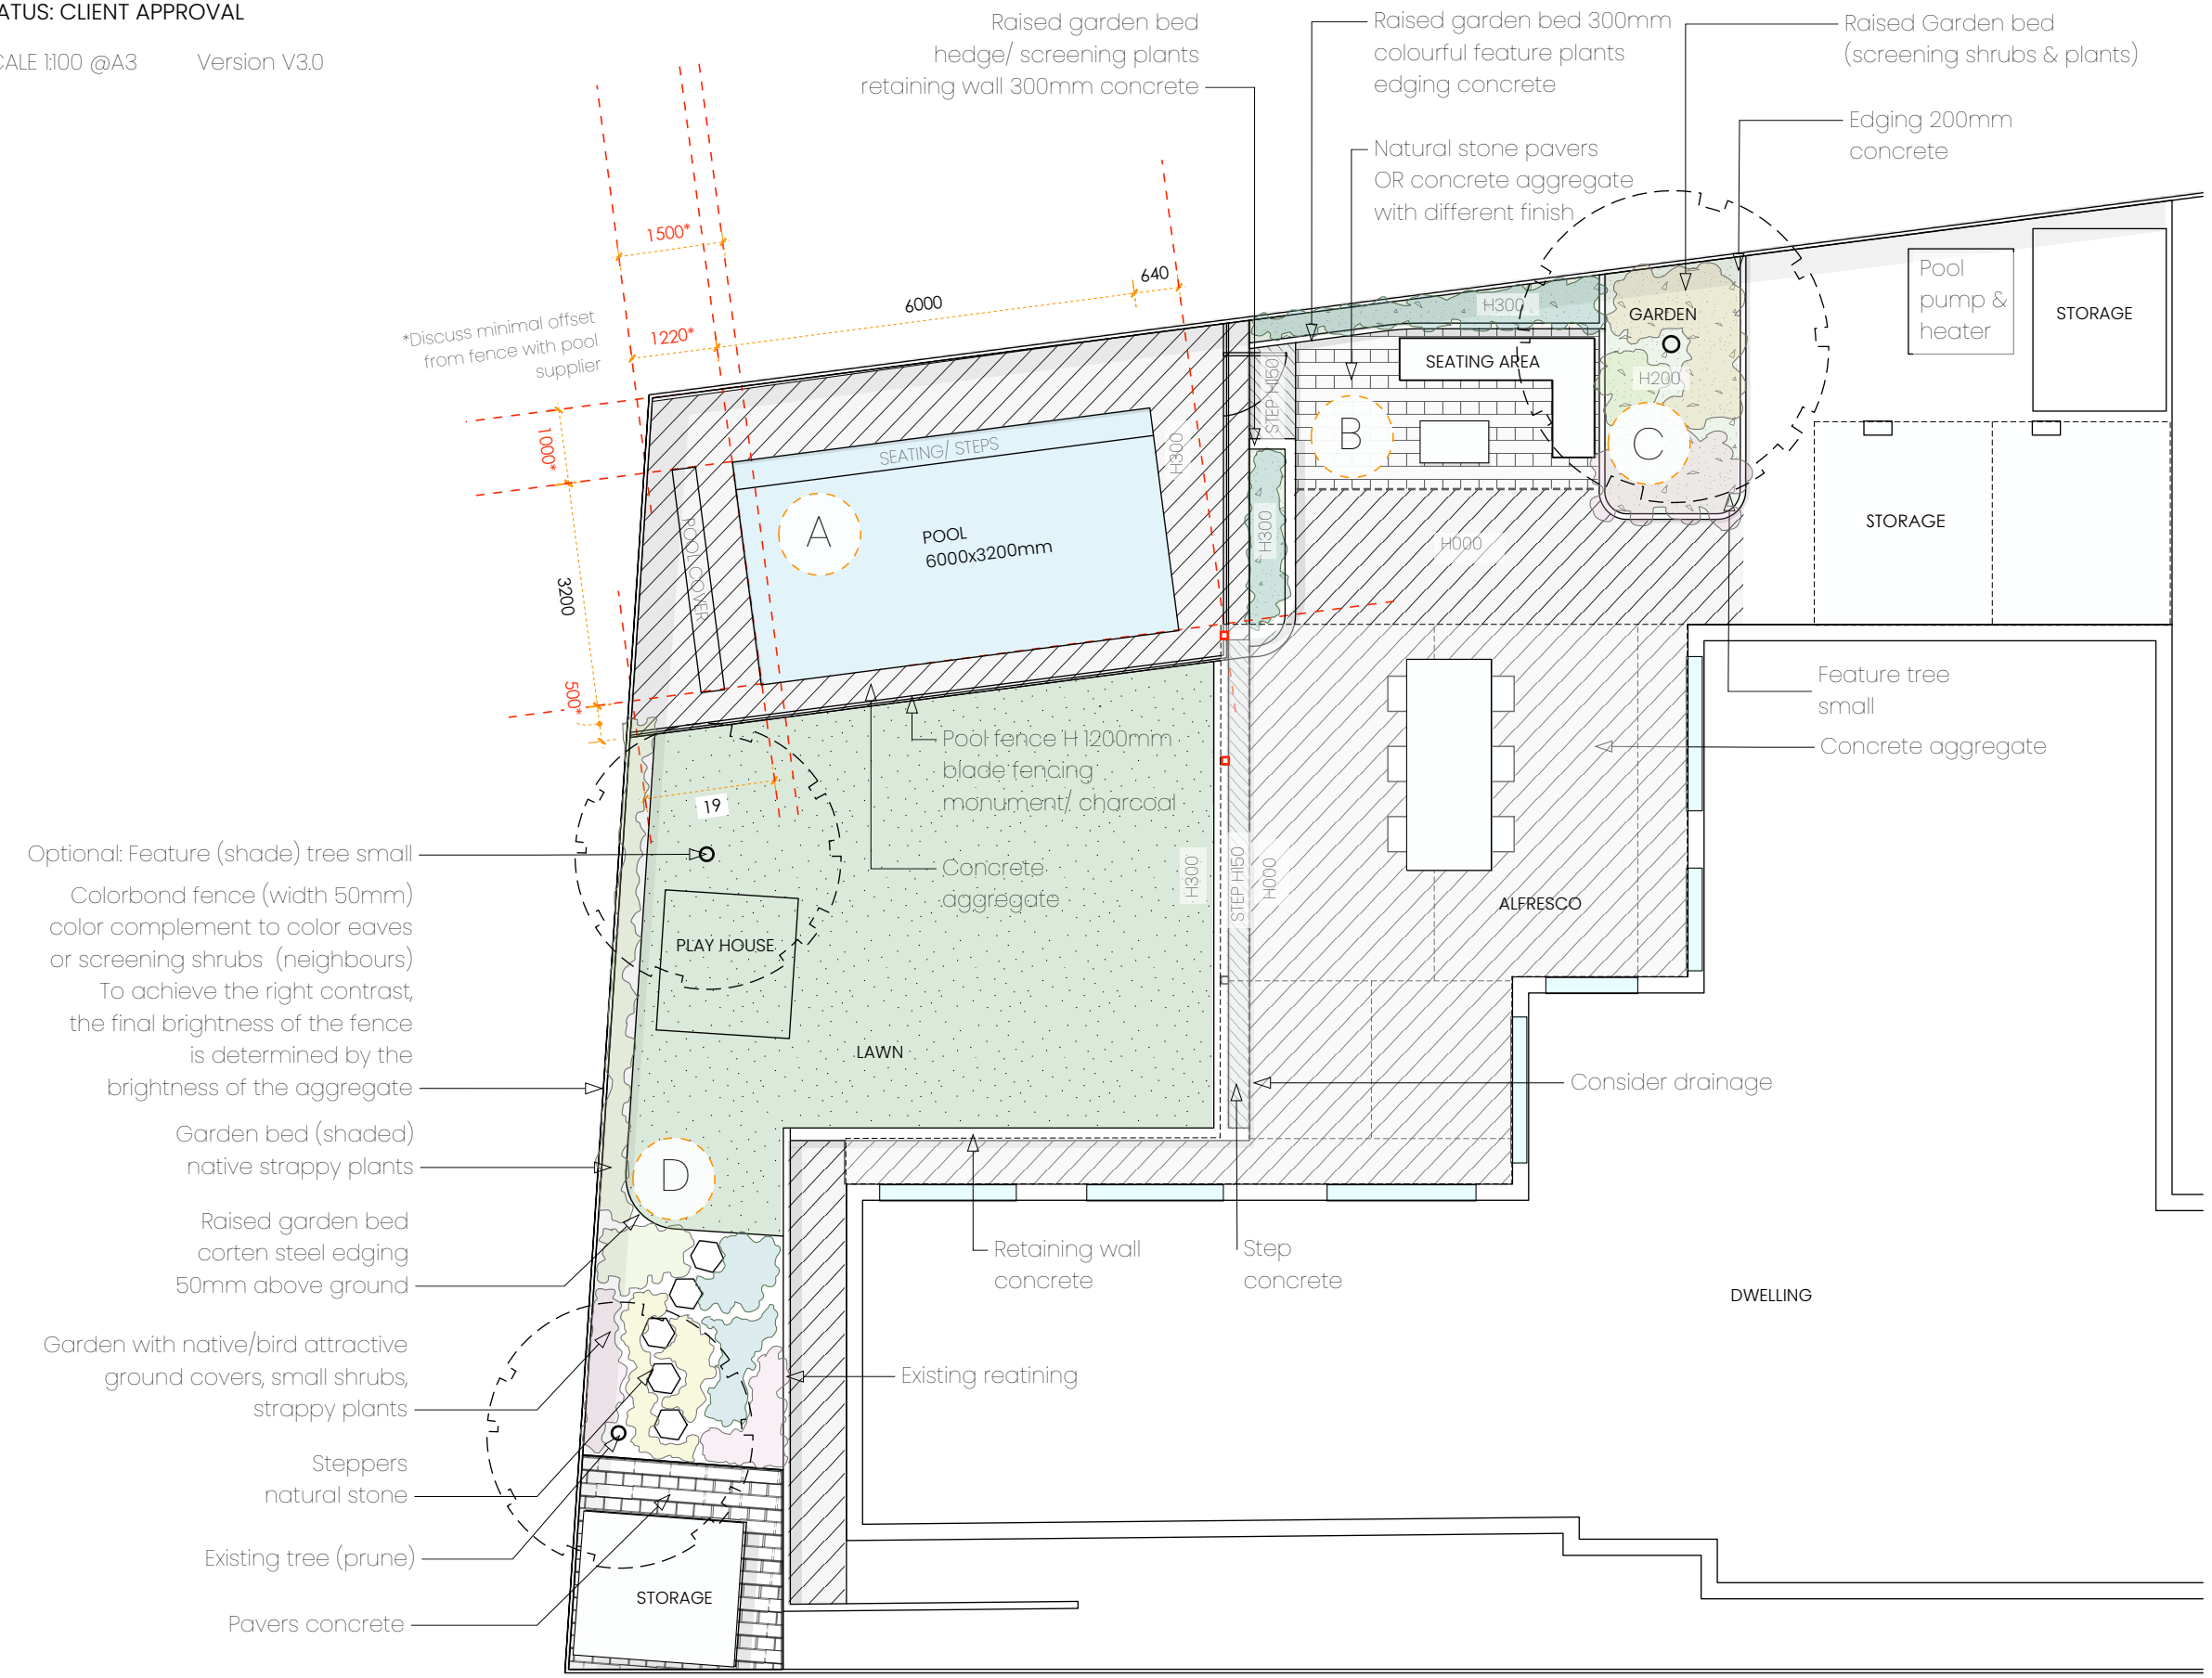

Plant suggestions

A

Pool Area

- Agave (suc)
- Aloe 'Topaz' (suc)
- Echeveria (suc)
- Sanseveria (suc)
- Senecio (suc)
- Dichondra 'Silver Falls' (groundcover)
- Dianella 'Cassa Blue'
- Dianella 'Destiny'
- Lomandra 'Lime tuff'
- Leucophyta 'Brownii'
- Stachys 'Moonlight' (g.c.)

B

Seating Area

- Syzygium australe
- 'Straight and Narrow' (hedge)
- Limonium perezii
- Escallonia 'Pink elle'
- Lavandula stoechas 'Aonview'
- Salvia officinalis
- Phyllothea myoporoides
- Poa 'Poi Courtney'
- Verbena bonariensis

C

Screening

- Lagerstroemia
- 'Indica Nana' (tree)
- Callistemon 'Captain Cook' (mid)
- Carissa 'Desert Star' (mid)
- Pittosporum tobira 'Miss Muffet' (mid)

D

Garden back yard

- Olea 'Swan Hill' (tree)
- Ajuga
- Correa
- Dichondra repens (between steppers) (g.c.)
- Dianella 'Destiny' (next to lawn)
- Eremophila 'Glabra Dawes'
- Kennedia (g.c.)
- Liriope muscari (next to lawn)
- Lomandra 'Lime tuff' (next to lawn)
- Nandina 'Obsession'
- Trachelospermum asiaticum (g.c.)
- Viola hederacea (g.c.)
- Westringia 'Grey Box'



NOTE - THIS IS A CONCEPT PLAN
1| CHECK DIMENSIONS AND LOCATION OF SERVICES PRIOR TO WORKS
2| RELEVANT STANDARDS ARE TO BE ADHERED TO IN ALL ASPECTS OF CONSTRUCTION
3| LEVELS APPROXIMATED BASED ON ORIGINAL SURVEY
4| NO LIABILITY ACCEPTED FOR ANY LOSS, DAMAGE, HARM SUFFERED WHETHER DIRECT OR INDIRECT, AS A RESULT OF THE USE OF THIS DRAWING
© Green by Gus owns the copyright of this design. No part of the plan may be reproduced without written permission by Green by Gus.

GARDEN DESIGN: MATERIALS AND FINISHES

STATUS: CLIENT APPROVAL

SCALE 1:100 @A3 Version V2.0



Pool fencing



Plant suggestions impression



Crepe myrtle



Concrete edging/ retaining



Seating area with warm material finishes



Natural pavers seating area



Concrete aggregate



Colorbond fencing



Corten steel edging



Natural stone steppers



NOTE - THIS IS A CONCEPT PLAN
1| CHECK DIMENSIONS AND LOCATION OF SERVICES PRIOR TO WORKS
2| RELEVANT STANDARDS ARE TO BE ADHERED TO IN ALL ASPECTS OF CONSTRUCTION
3| LEVELS APPROXIMATED BASED ON ORIGINAL SURVEY
4| NO LIABILITY ACCEPTED FOR ANY LOSS, DAMAGE, HARM SUFFERED WHETHER DIRECT OR INDIRECT, AS A RESULT OF THE USE OF THIS DRAWING
© Green by Gus owns the copyright of this design. No part of the plan may be reproduced without written permission by Green by Gus.